

APPLICATION FOR CERTIFICATE OF APPROPRIATENESS (COA)

Building address 415 Long St., Bethlehem, PA 18018
Owner of building Scott and Lisa Hummel Phone 610-428-7955
Owner's email & mailing address LISAHUMMEL@RCN.COM 415 Long St., Bethlehem, 18018
Applicant Scott and Lisa Hummel Phone: 610-428-7955
Applicant's email & mailing address Same as above

Street and Number City State Zip Code

APPLICANT MUST ATTEND MEETING FOR CASE TO BE HEARD.
USE THE CHECKLIST ON THE BACK OF THIS APPLICATION TO ENSURE YOUR SUBMISSION IS COMPLETE.

Application form, photographs, and drawings must be submitted (see attached for deadline) prior to the regular scheduled meeting in order to be placed on the agenda for the next meeting.

1. PHOTOGRAPHS - Photographs of your building and neighboring buildings must accompany your application.

2. TYPE OF WORK PROPOSED - Check all that apply. Please bring any samples or manufactures specifications for products you will use in this project.
Trim and decorative woodwork
Siding and Masonry
Roofing, gutter and downspout
Windows, doors, and associated hardware
Storm windows and storm doors
Shutters and associated hardware
Paint (Submit color chips - HARB only)
Skylights
Metal work
Light fixtures
Signs
Demolition
Other

3. DRAWINGS OF PROPOSED WORK - Required drawings must accompany your application. Please submit ONE ORIGINAL AND TEN (10) COPIES OF DRAWINGS, PHOTOGRAPHS, APPLICATION FORM, AND ANY SPECIFICATIONS
Alteration, renovation, restoration (1/4 or 1/8"=1'0" scale drawings required IF walls or openings altered.)
New addition (1/4" or 1/8"=1'0" scale drawings: elevations, floor plans, site plan)
New building or structure (1/4" or 1/8"=1'0" scale drawings: elevations, floor plans, site plan)
Demolition, removal of building features or building (1/4" or 1/8"=1'0" scale drawings: elevation of remaining site and site plan)
A scale drawing, with an elevation view, is required for all sign submittals

4. DESCRIBE PROJECT - Describe any work checked in #2 and #3 above. Attach additional sheets as needed.
1) Install trim around windows
2) Install trim around front door
3) Paint exterior

5. APPLICANT'S SIGNATURE [Signature] DATE: 1/26/2026
OWNER'S SIGNATURE [Signature] DATE: 1/26/2026

HARB Application

Scott and Lisa Hummel
415 Long St.

January 14, 2026

House description: Cape Cod style

Year Built: 1985

Description of Work

1. Install trim around windows
2. Install trim around front door
3. Paint Exterior

Item # 1: Install trim around windows

Scope: Shutters will be removed, trim installed, and shutters will be reinstalled.

Existing condition



Existing condition with shutters removed



Proposed: Add trim around windows and reinstall shutters (not shown in photo below)



Proposed trim size: 2 1/2" on sides, 3 1/2" on top and bottom.
Material: Cellular PVC trim

Item # 2: Install trim around around front door

Scope: Remove existing door trim, install new trim kit per below. Note, new trim will not include the keystone shown in photo from manufacturer.

Existing Condition




From manufacturer




Proposed work:


Install Ekena high density polyurethane 7" wide fluted pilasters and Ekena high density polyurethane 9" high traditional crosshead. Paint to match the proposed white trim color. See following pages for dimensional details on pilasters and crosshead.

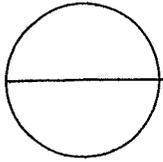

ENDURATHANE DOOR TRIM KIT: DIMENSION GUIDE


INCLUDES TWO ADJUSTABLE HEIGHT PILASTERS AND ONE TRADITIONAL CROSSHEAD, FITS OPENINGS 80"-90"H, FACTORY PRIMED POLYURETHANE

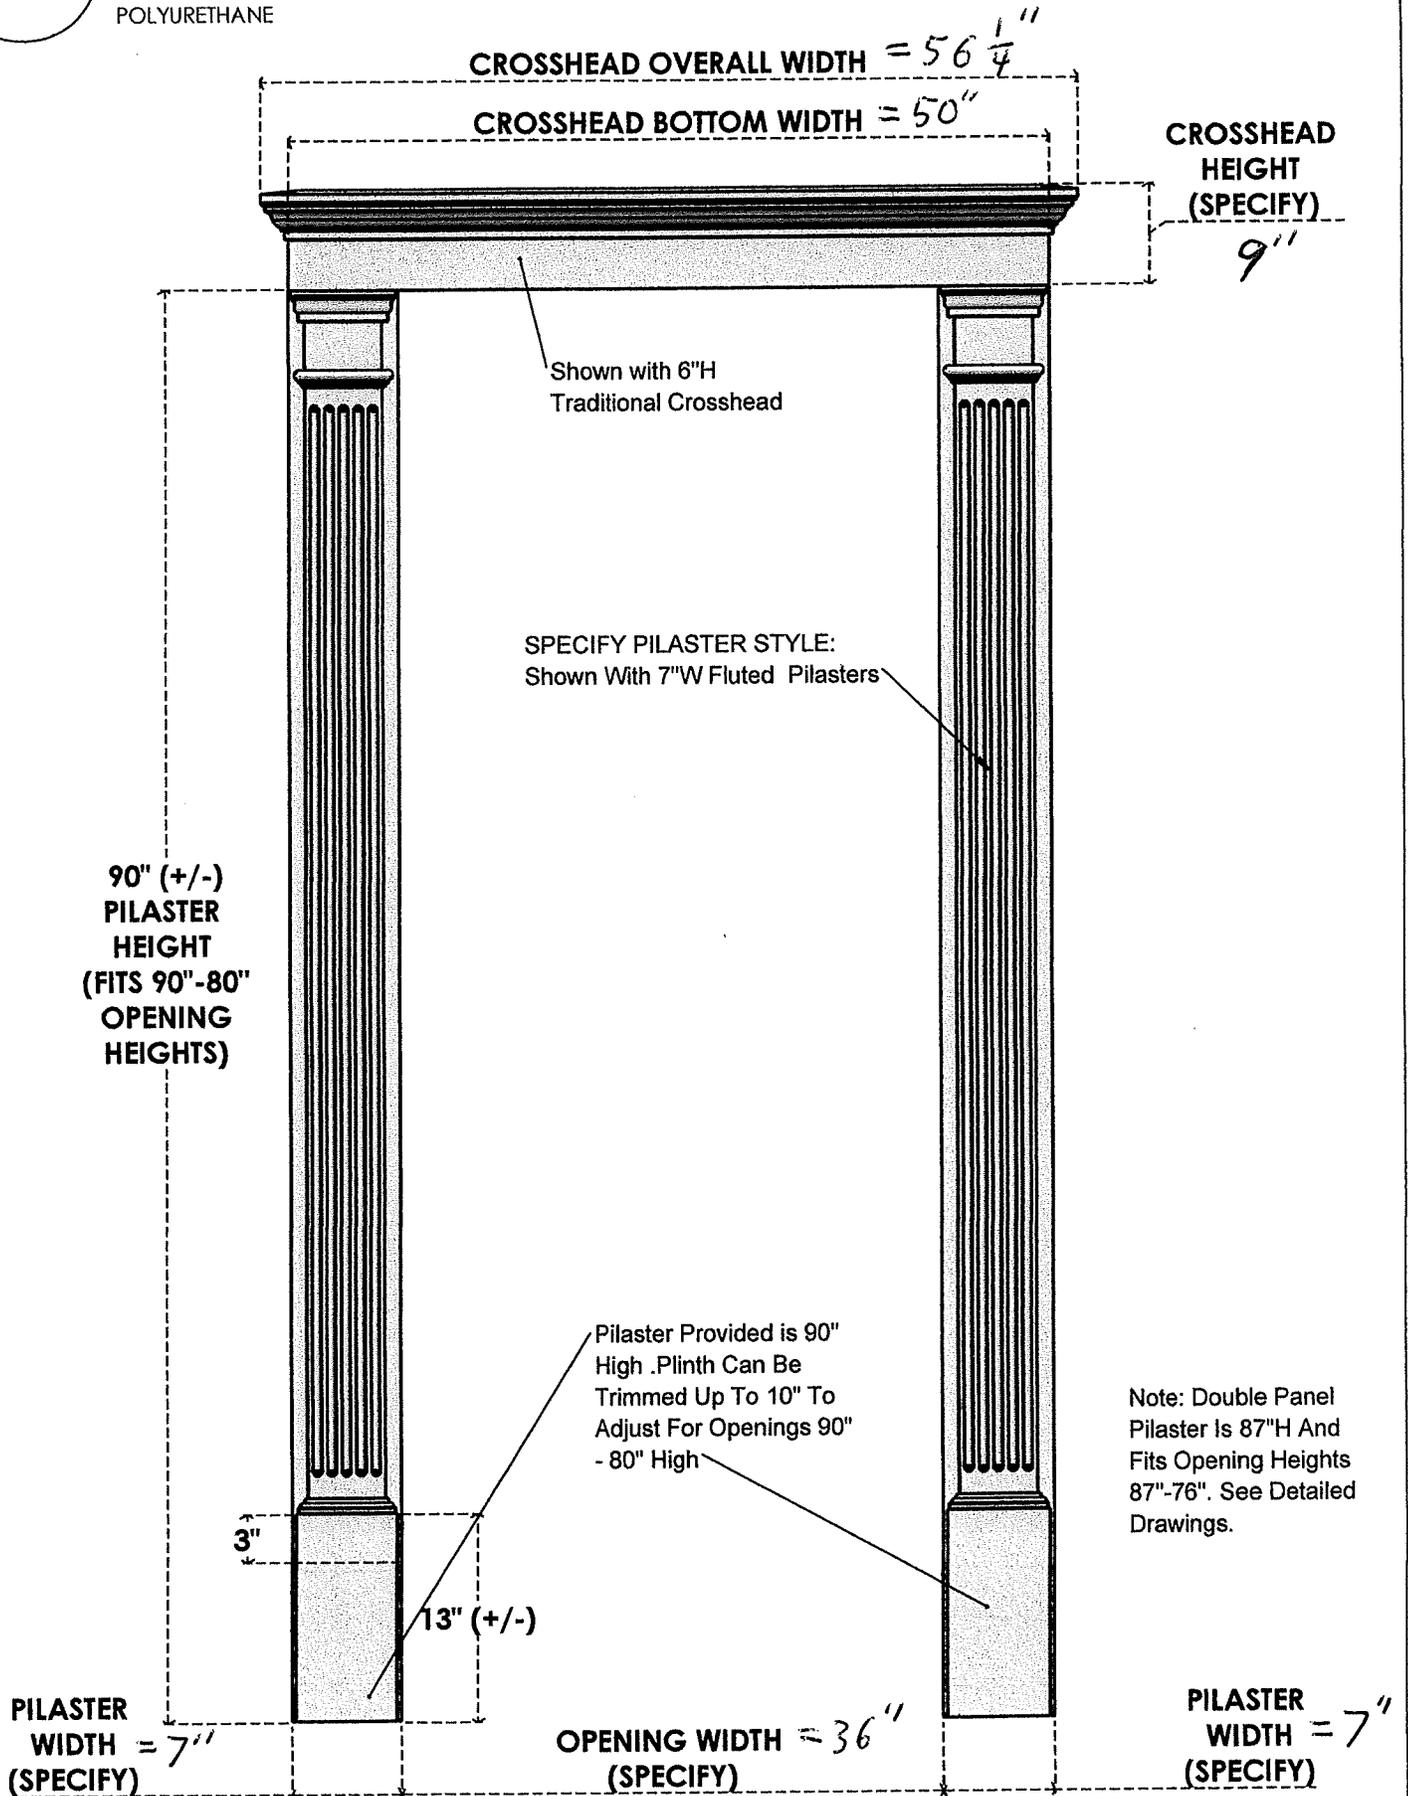

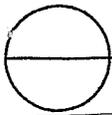


ENDURATHANE DOOR TRIM KIT: CROSSHEAD

NOTE: OPTIONAL FLAT OR DECO KEYSTONES AVAILABLE FOR ALL ALL SIZE CROSSHEADS SHOWN

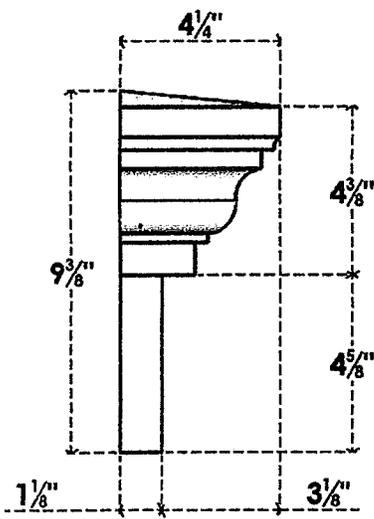

9" TRADITIONAL CROSSHEAD

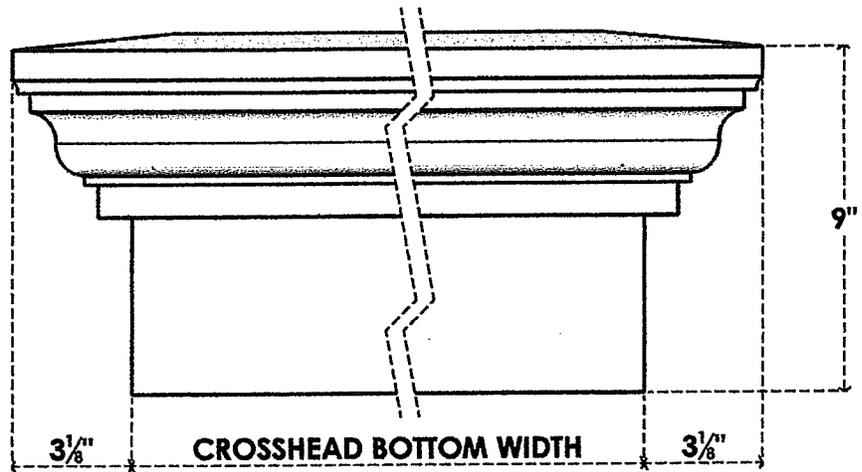


NOTES

1. INSTALLATION TO BE COMPLETED IN ACCORDANCE WITH MANUFACTURER'S SPECIFICATIONS.
2. DRAWING MAY NOT BE TO SCALE
3. THIS DRAWING IS INTENDED FOR DESIGN AND PLANNING PURPOSES ONLY.
4. MANUFACTURED FROM MOULDED HIGH DENSITY POLYURETHANE - FACTORY PRIMED
5. ACTUAL DIMENSIONS MAY VARY DUE TO MATERIAL AND MANUFACTURING TOLERANCES AND MOULD CHANGES



EKENA
MILLWORK

ENDURATHANE DOOR TRIM KIT: PILASTER

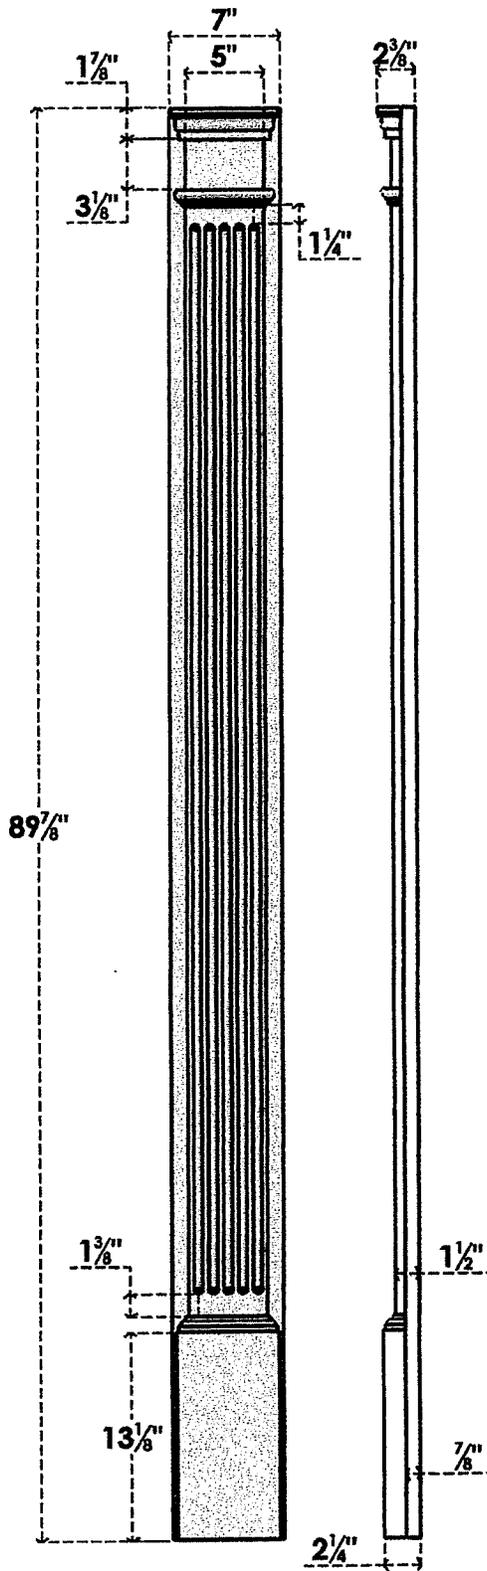

7" FLUTED



EKENA
MILLWORK

NOTES

1. INSTALLATION TO BE COMPLETED IN ACCORDANCE WITH MANUFACTURER'S SPECIFICATIONS.
2. DRAWING MAY NOT BE TO SCALE
3. THIS DRAWING IS INTENDED FOR DESIGN AND PLANNING PURPOSES ONLY.
4. MANUFACTURED FROM MOULDED HIGH DENSITY POLYURETHANE - FACTORY PRIMED
5. ACTUAL DIMENSIONS MAY VARY DUE TO MATERIAL AND MANUFACTURING TOLERANCES AND MOULD CHANGES

Item # 3: Paint exterior of house including trim and shutters

Existing Condition



Proposed painting work:

Paint exterior aluminum siding with Sherwin Williams Gateway Gray, SW7644

Paint trim with Sherwin Williams Extra White, SW 7006

Paint front door, including storm door, with Sherwin Williams Sundried Tomato, SW7585

Paint shutters with Sherwin Williams Tricorn Black, SW6258