




WEST ELEVATION

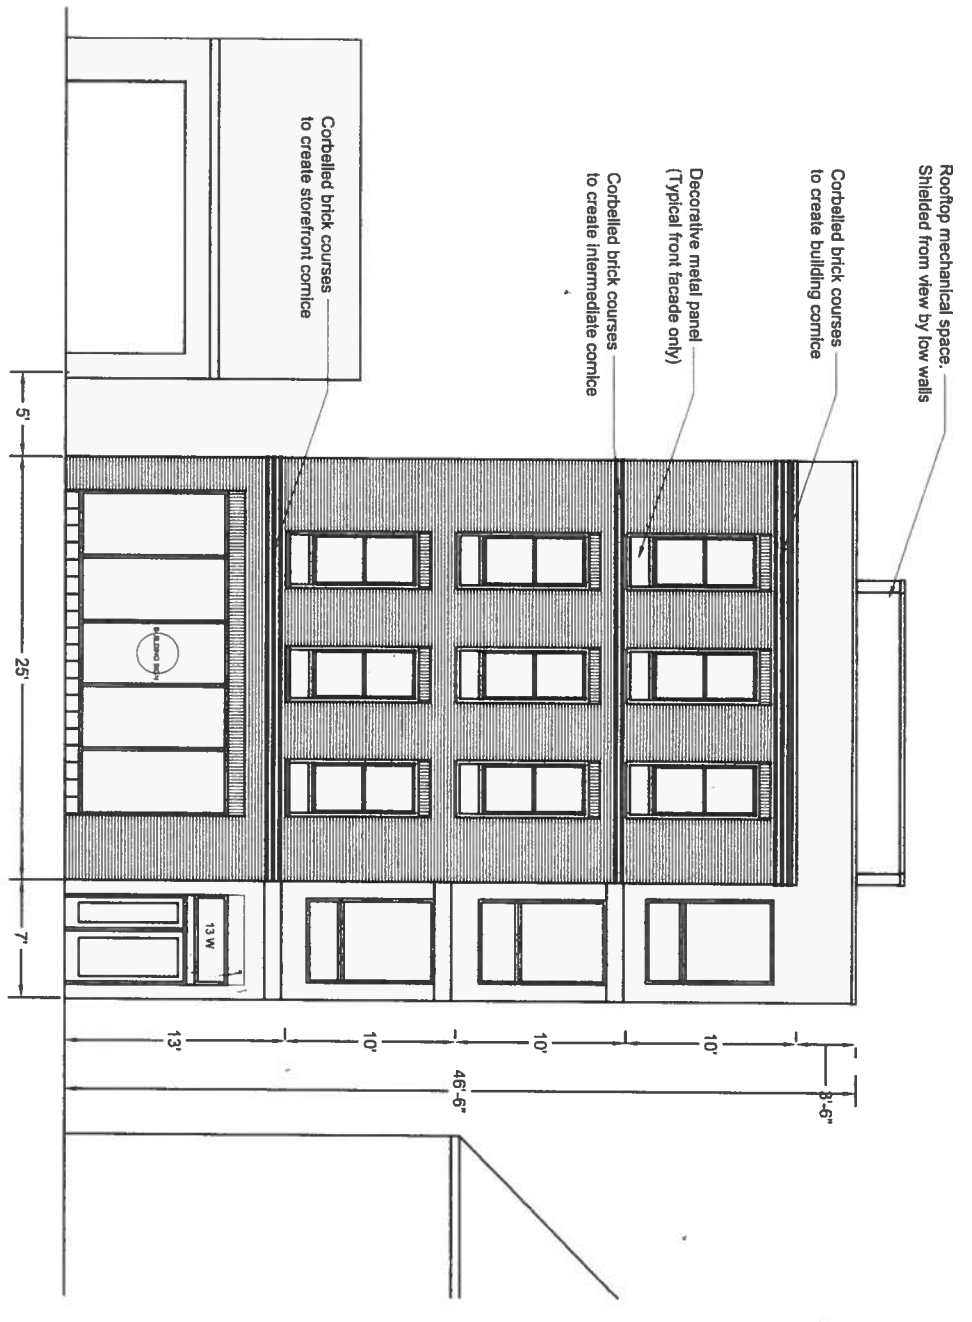


SOUTH ELEVATION

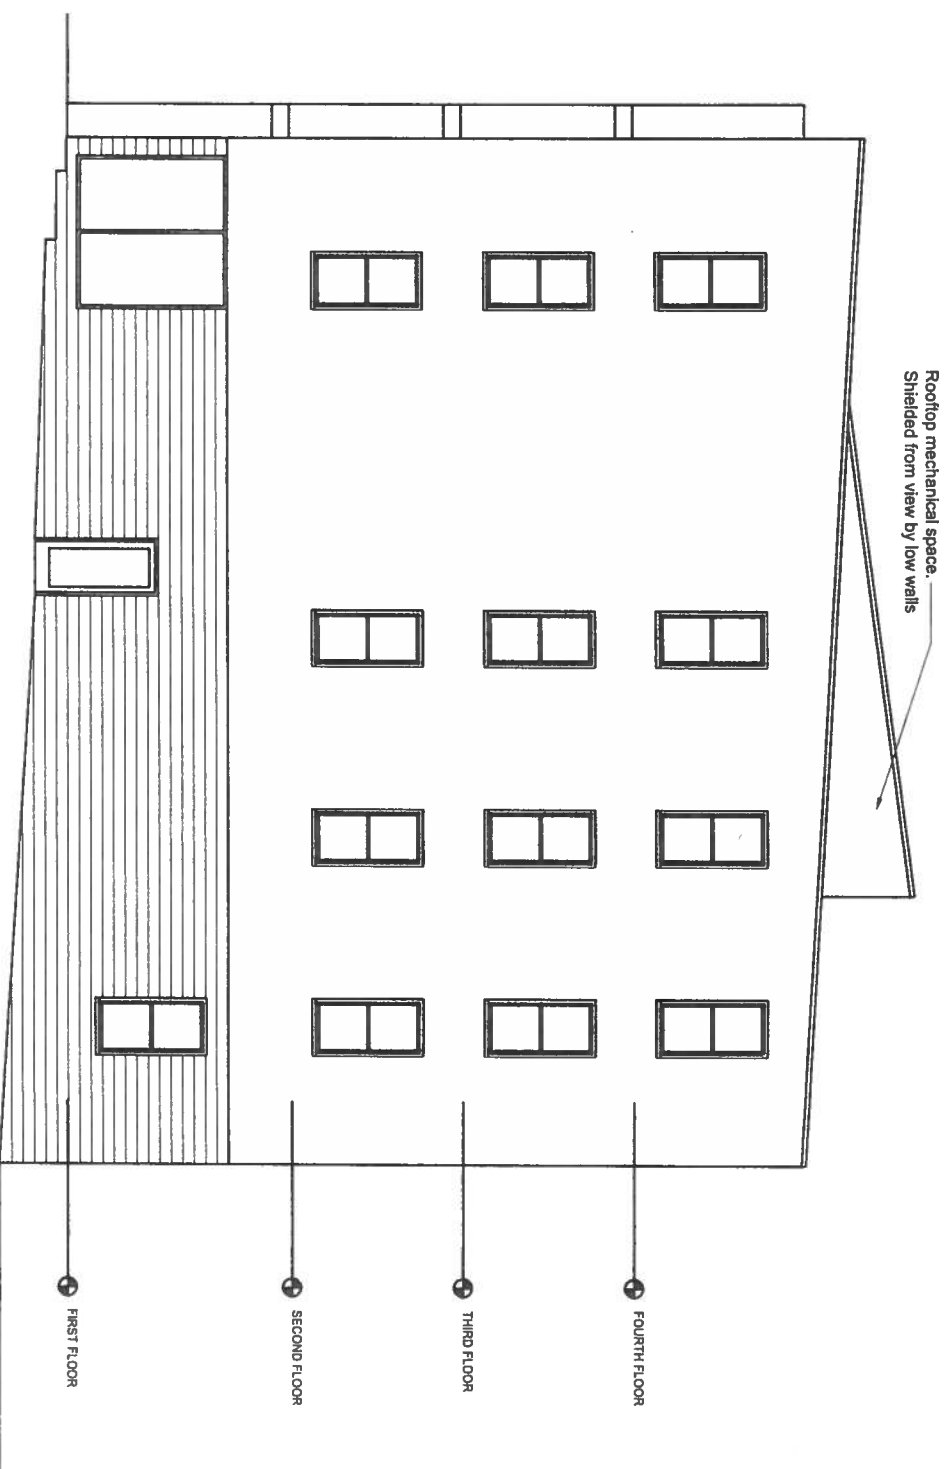


EAST

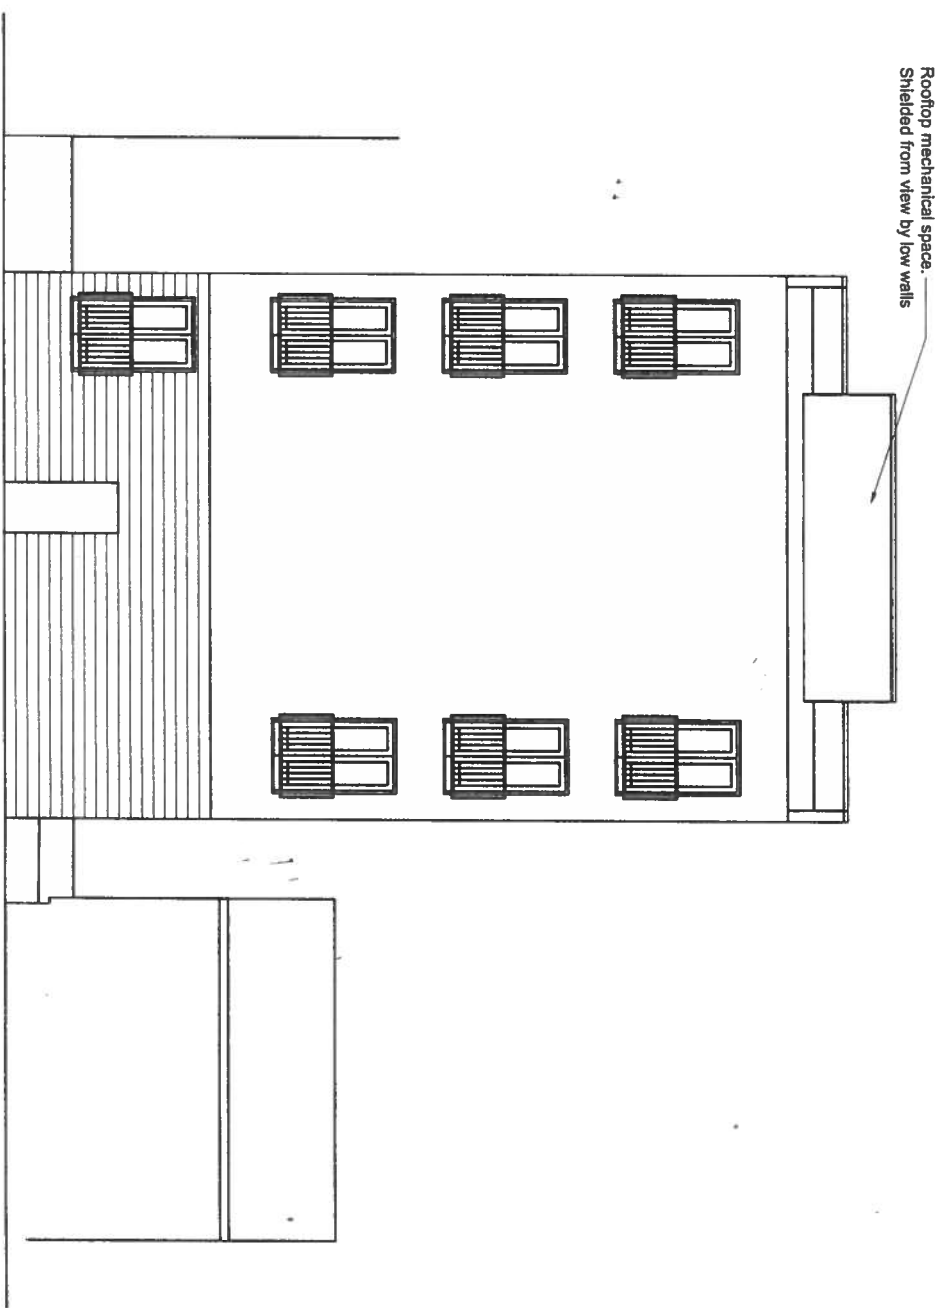

NORTH

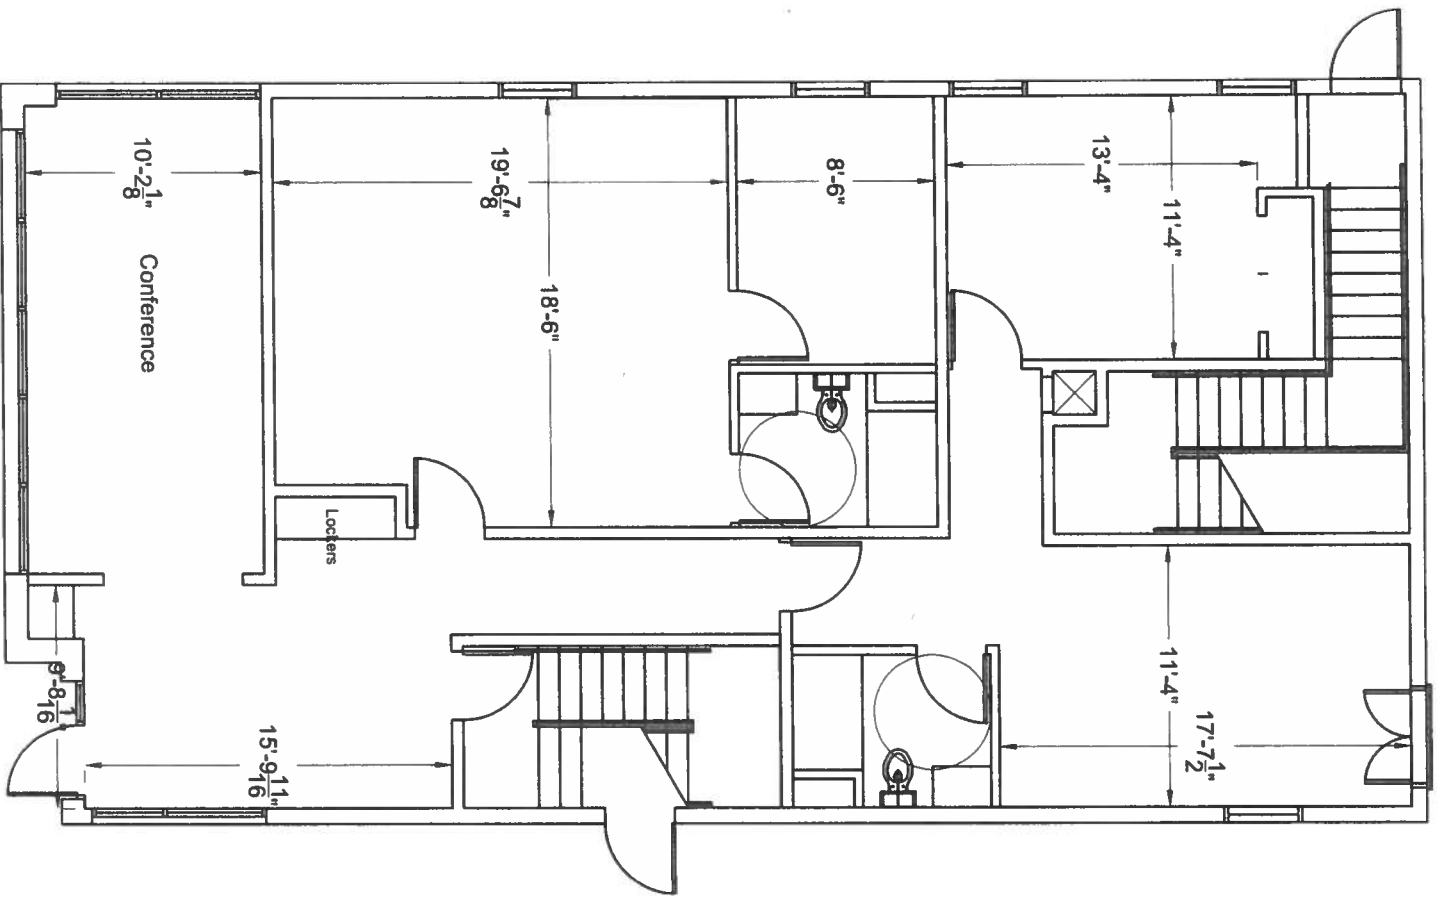

FIRST FLOOR

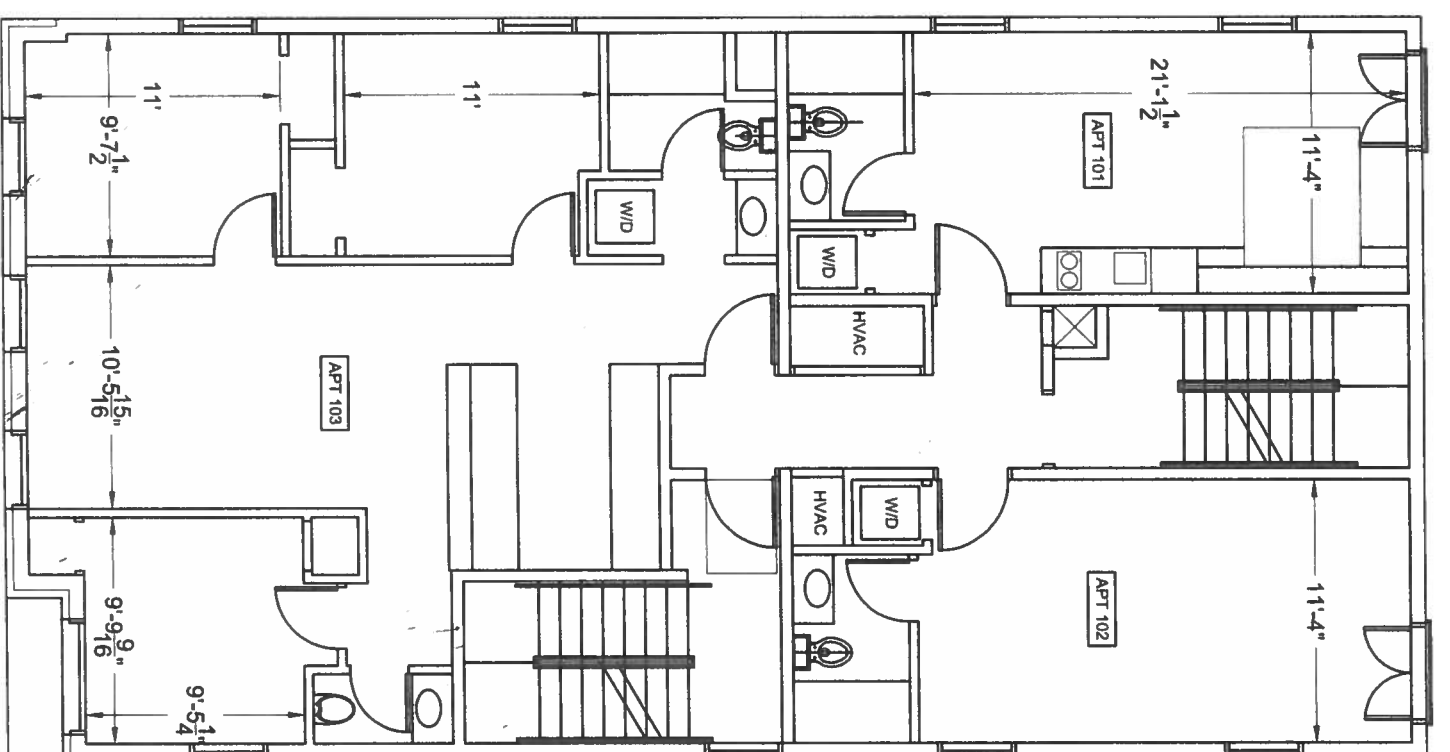

FLOORS 2-4