

APPLICATION FOR CERTIFICATE OF APPROPRIATENESS (COA)

Building address 505 E 4th St Bethlehem PA 18015
 Owner of building Richard Cantelmi Phone [REDACTED]
 Owner's email & mailing address [REDACTED]
 Applicant Fadi Abboud Phone: [REDACTED]
 Applicant's email & mailing address [REDACTED]
 Street and Number [REDACTED]

APPLICANT MUST ATTEND MEETING FOR CASE TO BE HEARD.
USE THE CHECKLIST ON THE BACK OF THIS APPLICATION TO ENSURE YOUR SUBMISSION IS COMPLETE.

Historic & Architectural Review Board – Application form, photographs, and drawings must be submitted **2 weeks prior** to the regular scheduled meeting in order to be placed on the agenda for the next meeting.

South Bethlehem & Mount Airy Historic Conservation Commission - Application form, photographs, and drawings must be submitted **2 weeks prior** to the regular scheduled meeting in order to be placed on the agenda for the next meeting.

1. **PHOTOGRAPHS** - Photographs of your building and neighboring buildings **must accompany** your application.

2. **TYPE OF WORK PROPOSED** – Check all that apply. Please bring any samples or manufactures specifications for products you will use in this project.

<input type="checkbox"/> Trim and decorative woodwork	<input type="checkbox"/> Skylights
<input type="checkbox"/> Siding and Masonry	<input type="checkbox"/> Metal work
<input type="checkbox"/> Roofing, gutter and downspout	<input type="checkbox"/> Light fixtures
<input type="checkbox"/> Windows, doors, and associated hardware	<input type="checkbox"/> Signs
<input type="checkbox"/> Storm windows and storm doors	<input type="checkbox"/> Demolition
<input type="checkbox"/> Shutters and associated hardware	<input checked="" type="checkbox"/> Other <u>Window decals</u>
<input type="checkbox"/> Paint (Submit color chips – HARB only)	

3. **DRAWINGS OF PROPOSED WORK** – Required drawings **must accompany** your application. Please submit **ONE ORIGINAL AND TEN (10) COPIES OF DRAWINGS, PHOTOGRAPHS, APPLICATION FORM, AND ANY SPECIFICATIONS**

Alteration, renovation, restoration (1/4 or 1/8"=1'0" scale drawings required IF walls or openings altered.)
 New addition (1/4" or 1/8"=1'0" scale drawings: elevations, floor plans, site plan)
 New building or structure (1/4" or 1/8"=1'0" scale drawings: elevations, floor plans, site plan)
 Demolition, removal of building features or building (1/4" or 1/8"=1'0" scale drawings: elevation of remaining site and site plan)
 A scale drawing, with an elevation view, is required for all sign submittals

4. **DESCRIBE PROJECT** – Describe any work checked in #2 and #3 above. Attach additional sheets as needed.
Placing window decals

5. **APPLICANT'S SIGNATURE** [Signature] **DATE:** 10/4/20


46.75"
44"
MUST BE 21 OR
OLDER TO PURCHASE
TOBACCO OR NICOTINE
PRODUCT

61.75"
39.5"x24.8"
44"
44.5"
61.75"
Smoke Shop
Retail Office Space
COMMERCIAL

Hookah
Vape
I l t e
CBD
Glass

8.68"x1.85"
6.03"x2.12"
3.10"x8.78"
1.06"x6.77"
4.59"x6.76"
6.29"x6.29"
5.18"x1.86"
6.37"x1.89"

10" W X 17.5" H
Each Panel
8 Total

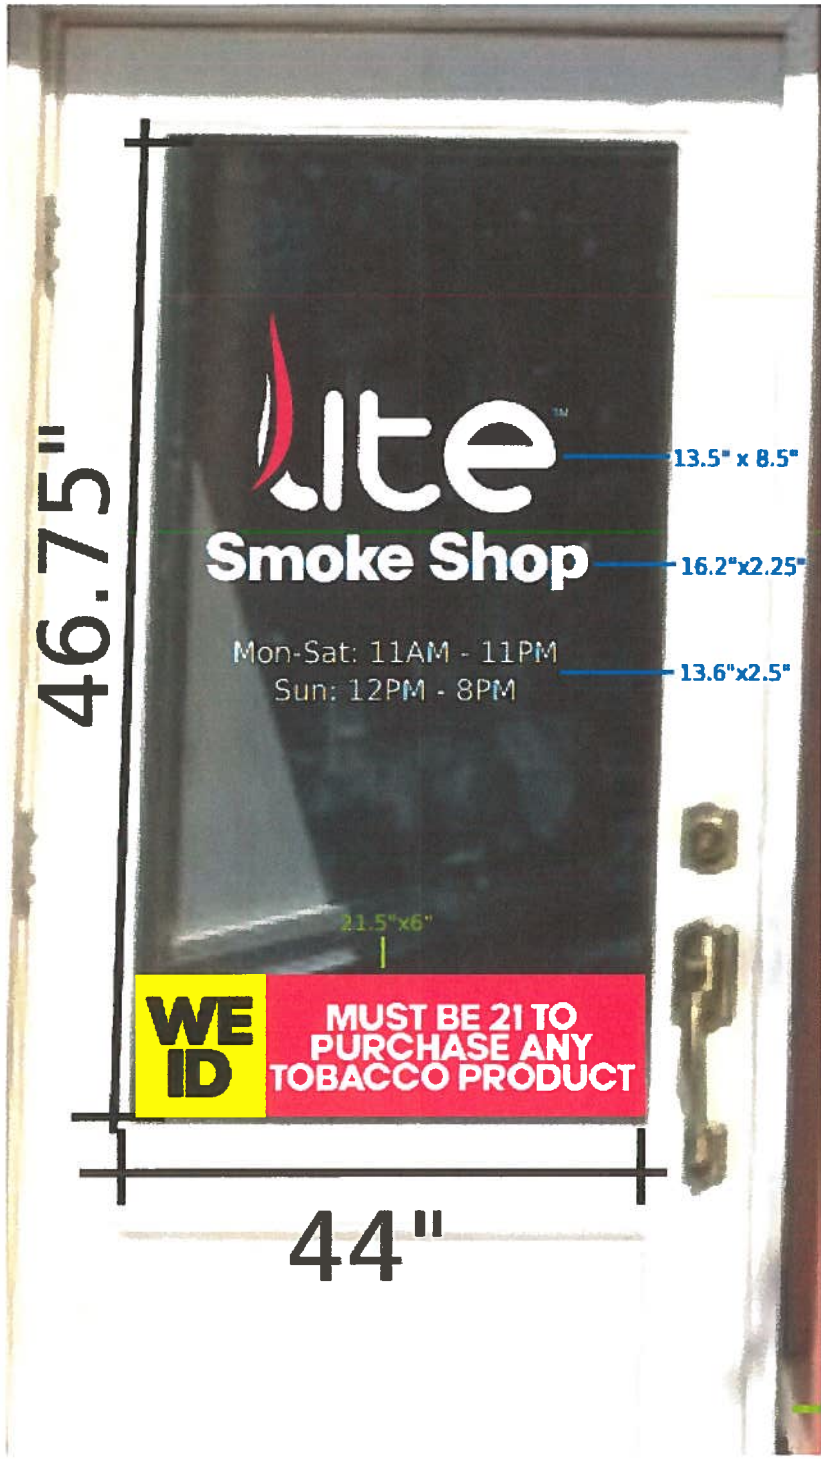

46.75"

lite™

13.5" x 8.5"

Smoke Shop

16.2" x 2.25"

Mon-Sat: 11AM - 11PM
Sun: 12PM - 8PM

13.6" x 2.5"

21.5" x 6"

**WE
ID**

**MUST BE 21 TO
PURCHASE ANY
TOBACCO PRODUCT**

44"