


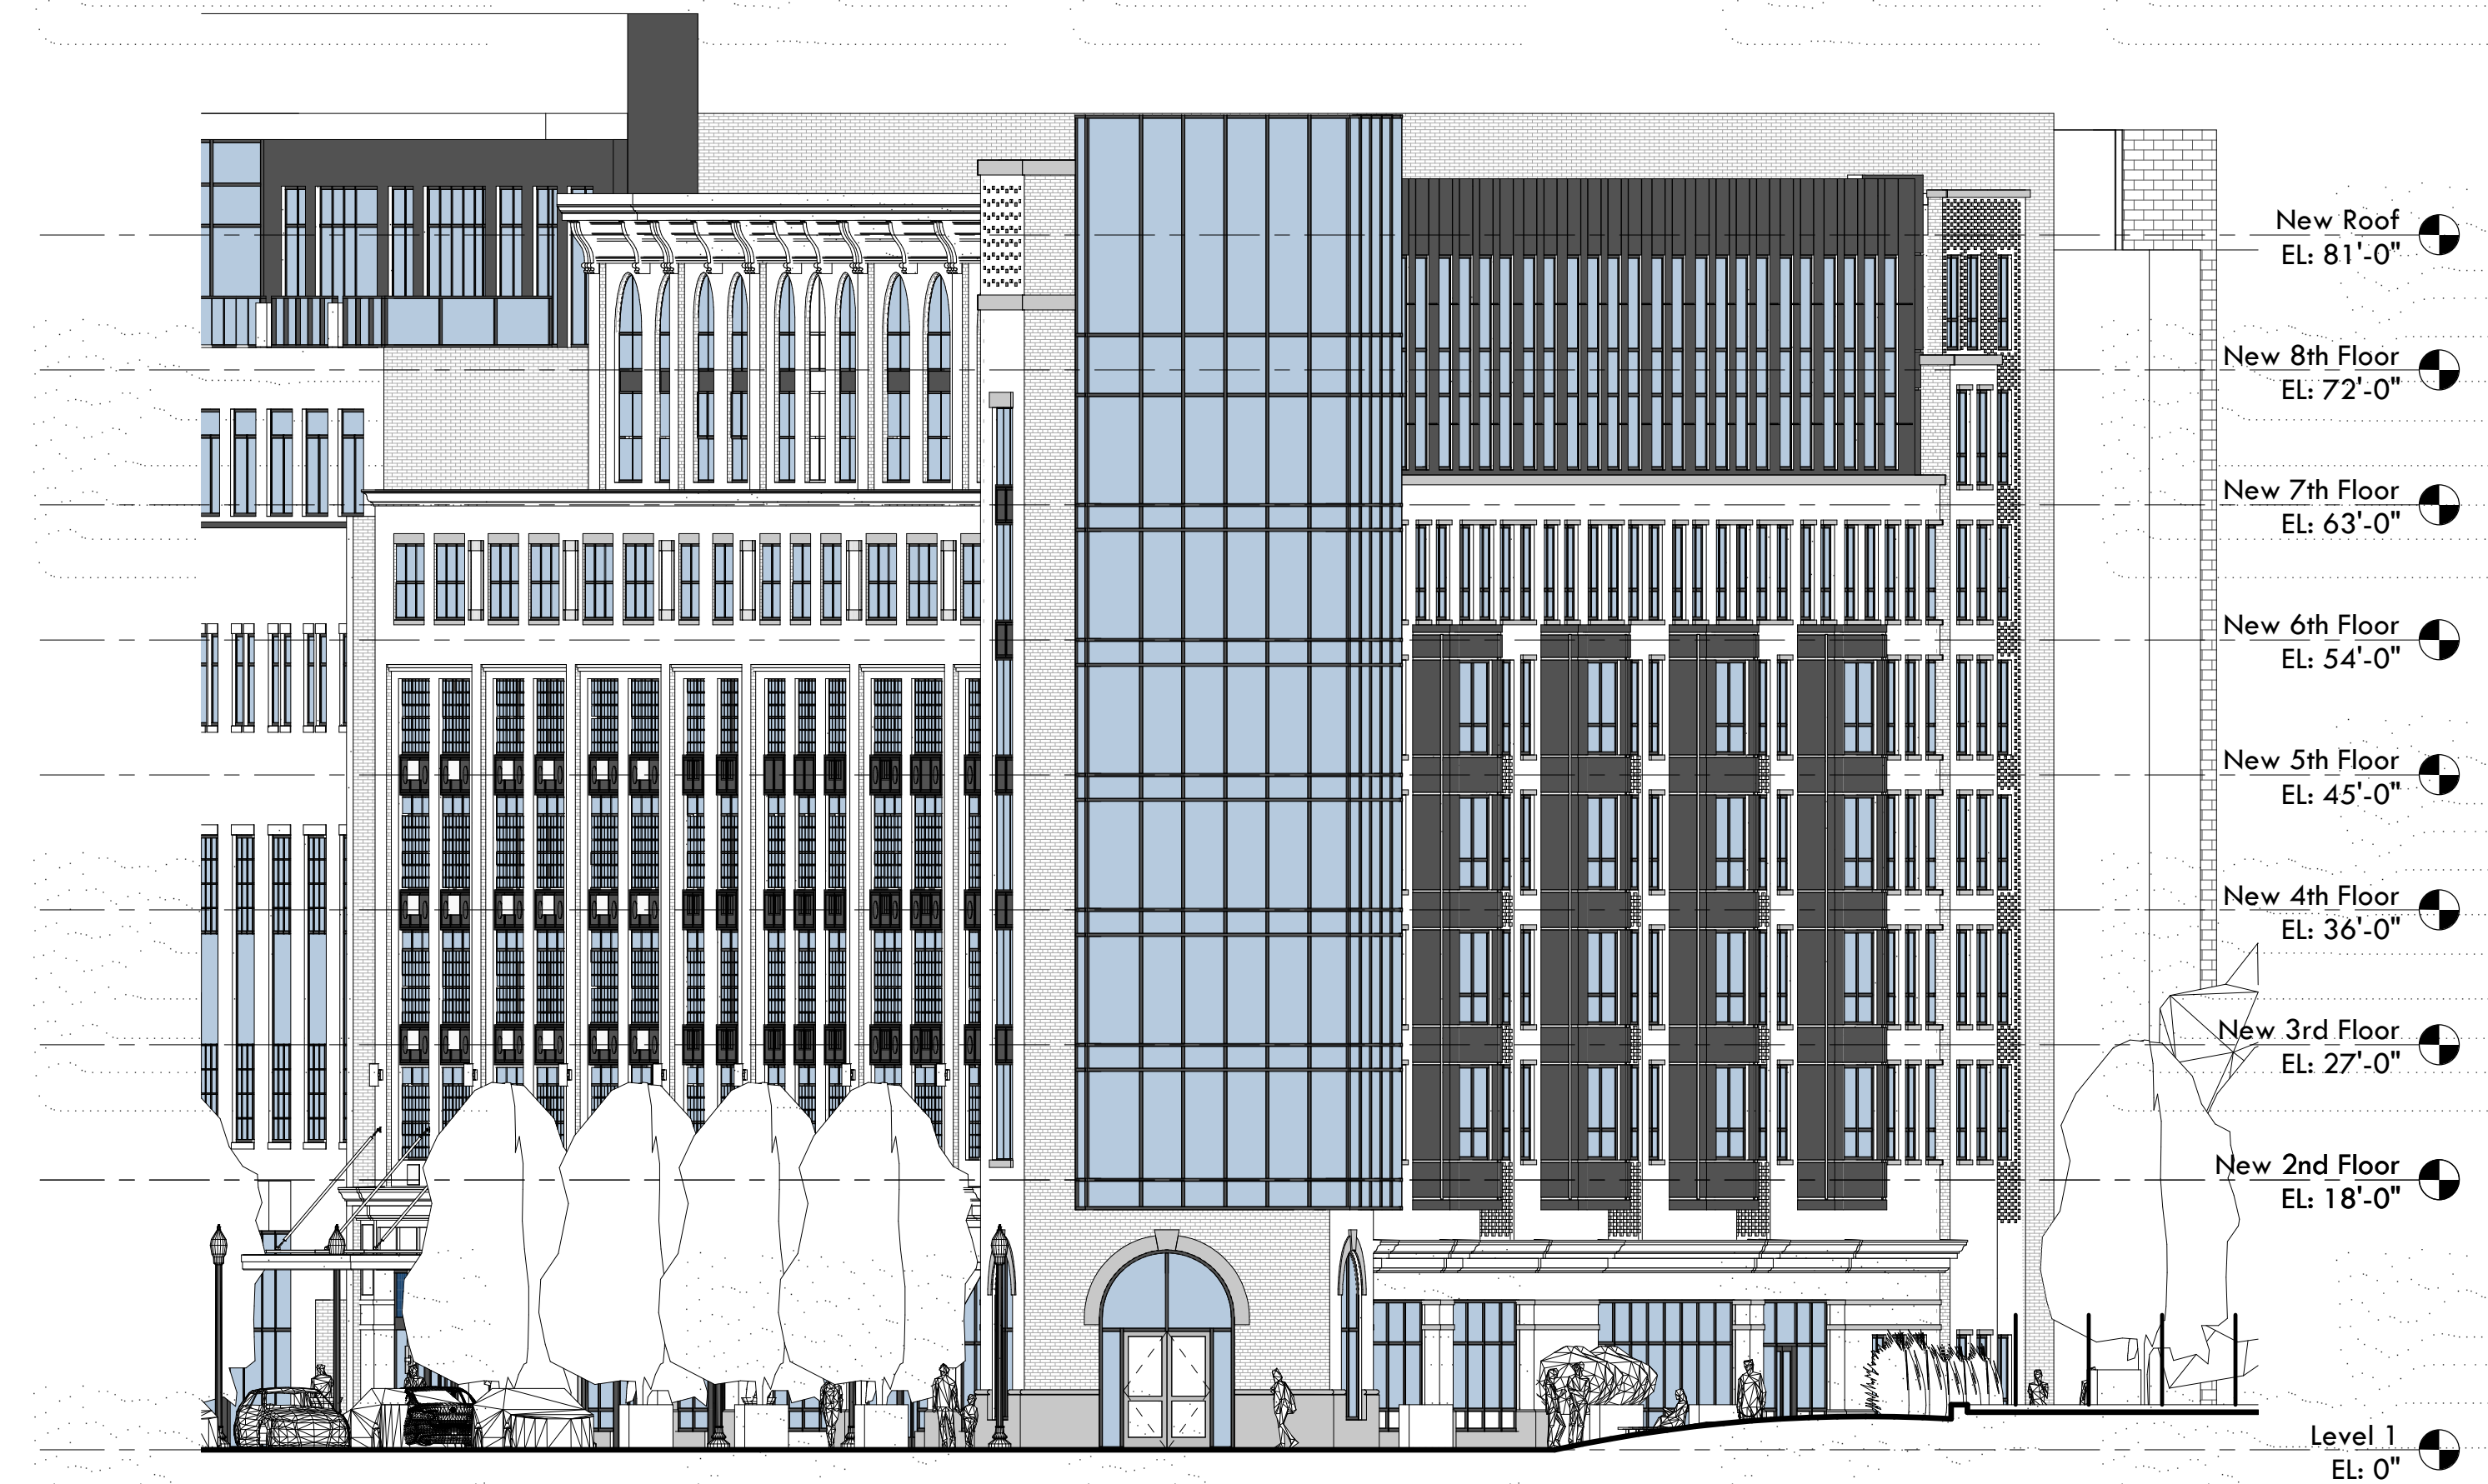

1 Building Elevation - 3rd Street
SCALE: 3/32" = 1'-0"



2 Building Elevation - Greenway
SCALE: 3/32" = 1'-0"



3 Building Elevation - Point
SCALE: 3/32" = 1'-0"