



SPECIFICATIONS:


- 1) NEW ROOFING TO BE GAF SLATELINE, ANTIQUE SLATE COLOR.
- 2) WINDOWS TO BE ANDERSEN SERIES 100 W/ SDLS OR EQ. WHERE SHOWN AS NEW.

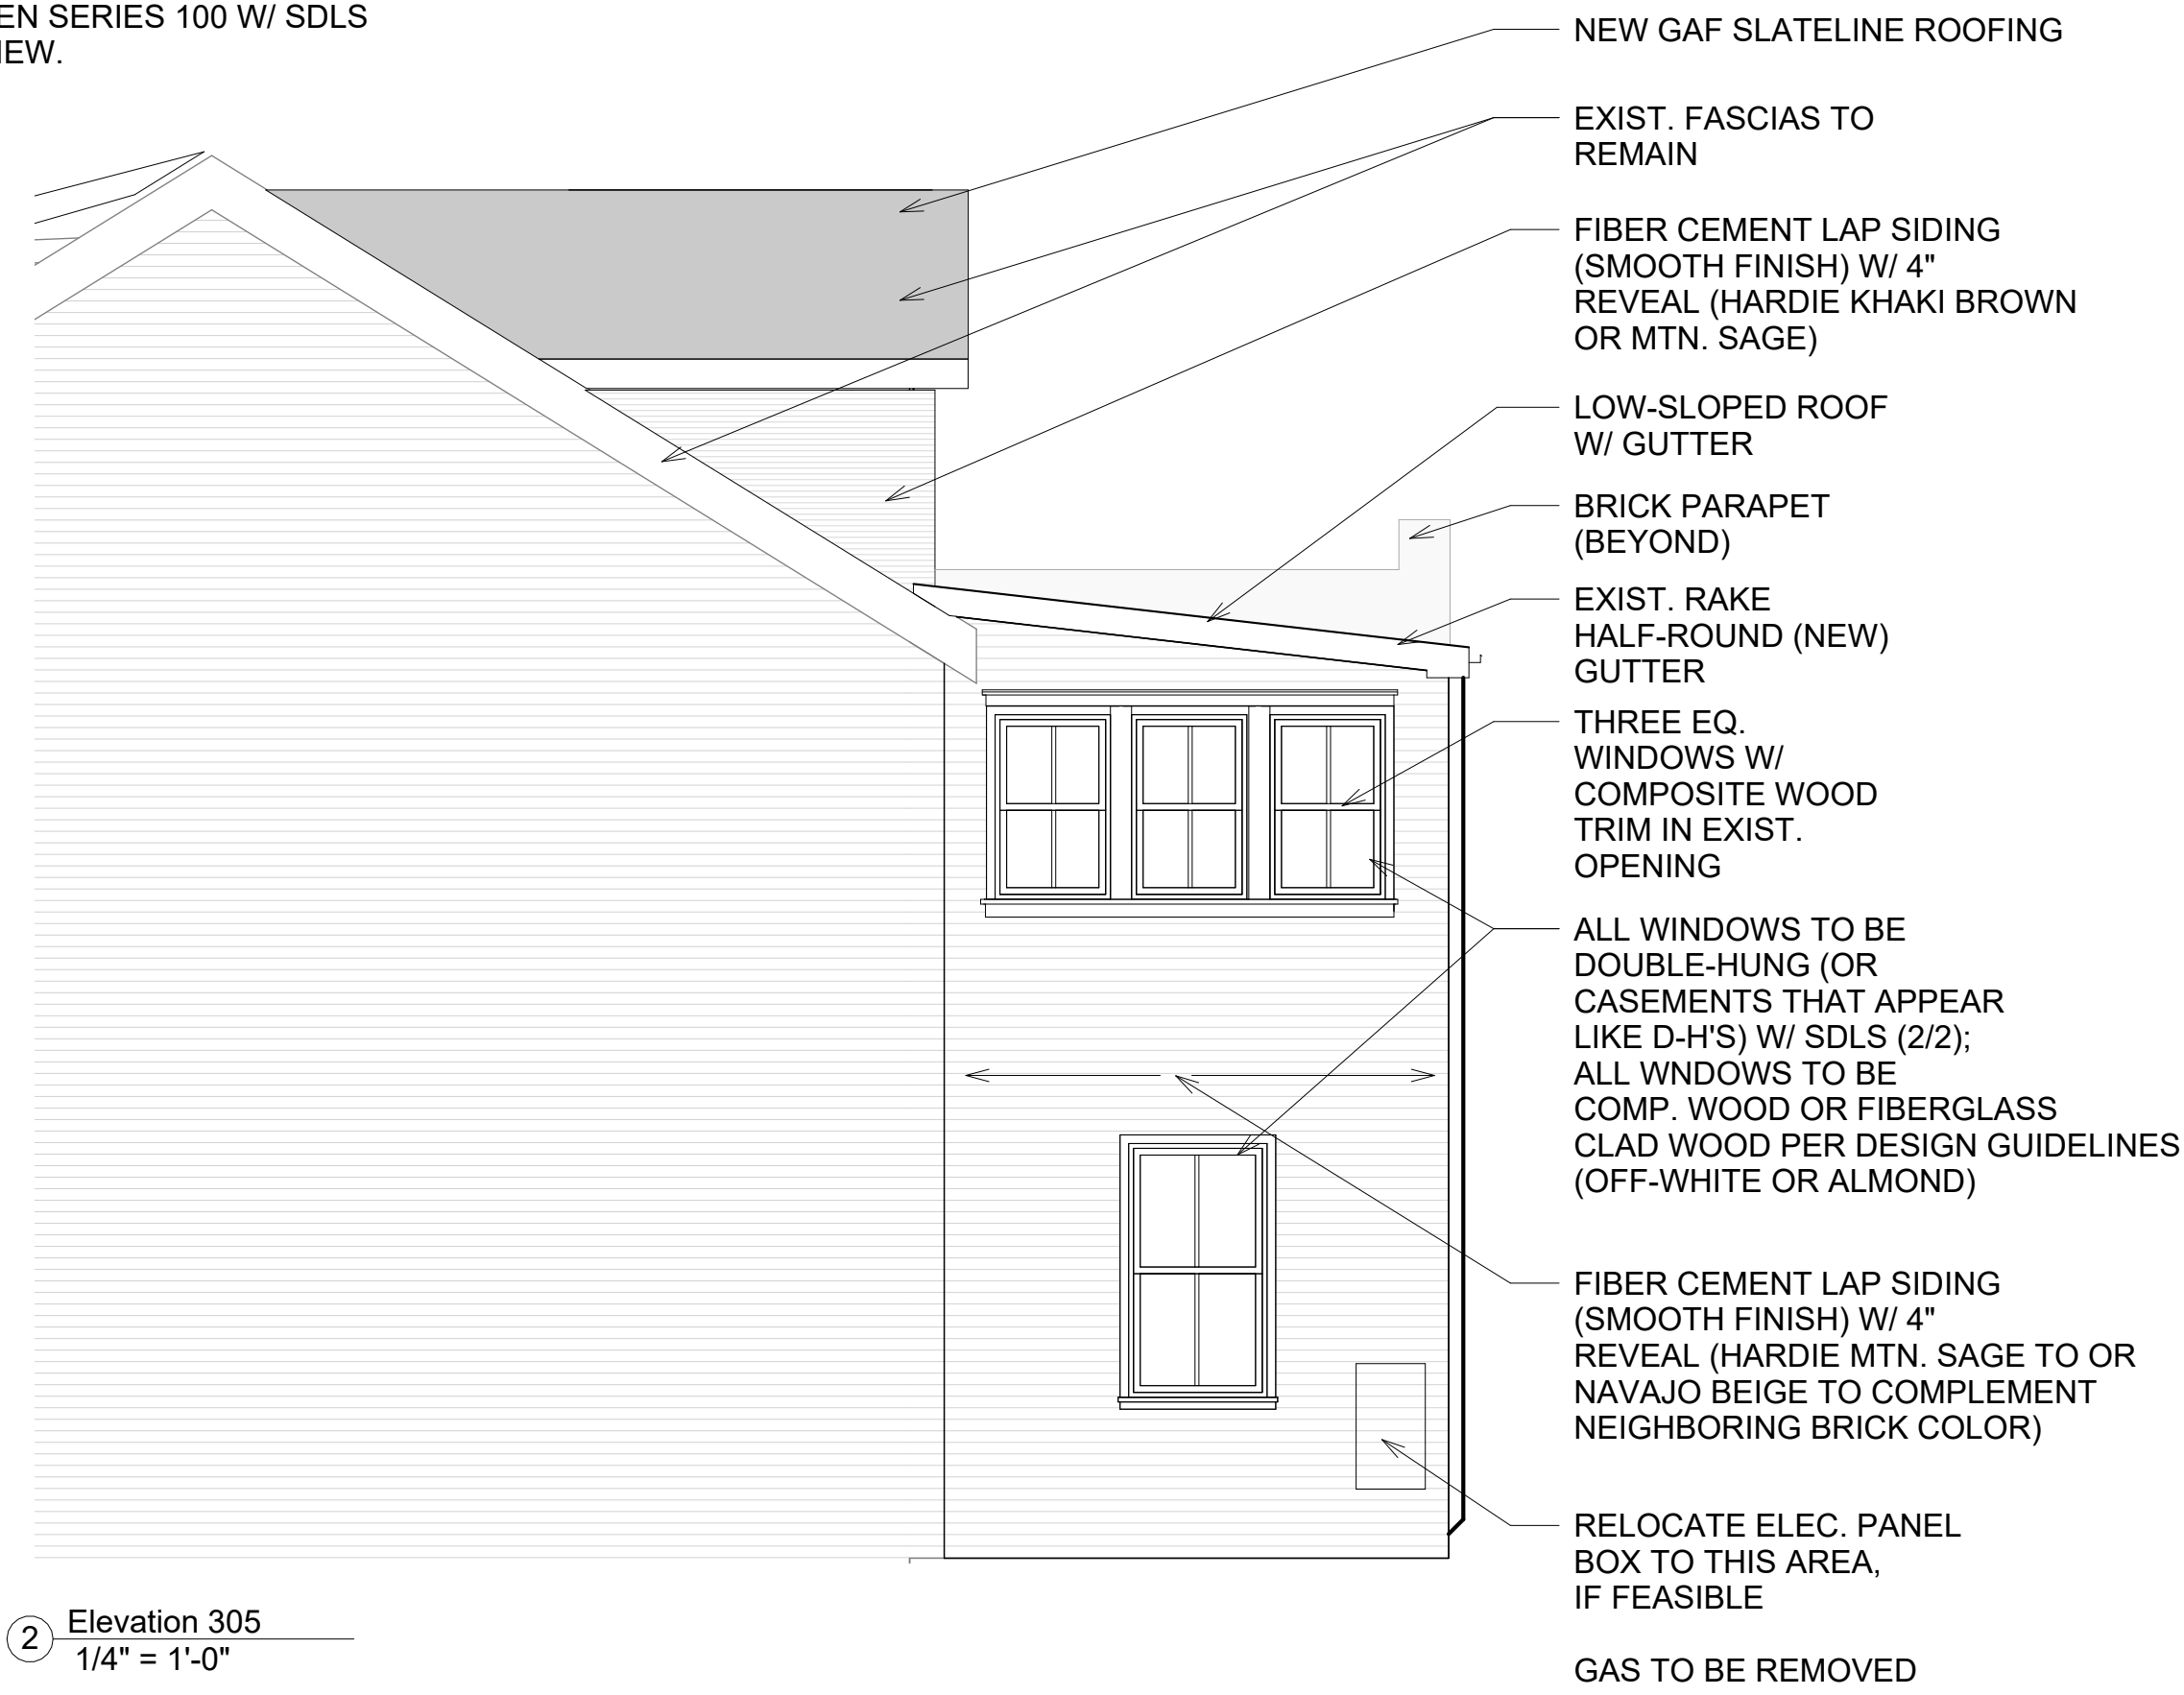


② Elevation 305
1/4" = 1'-0"

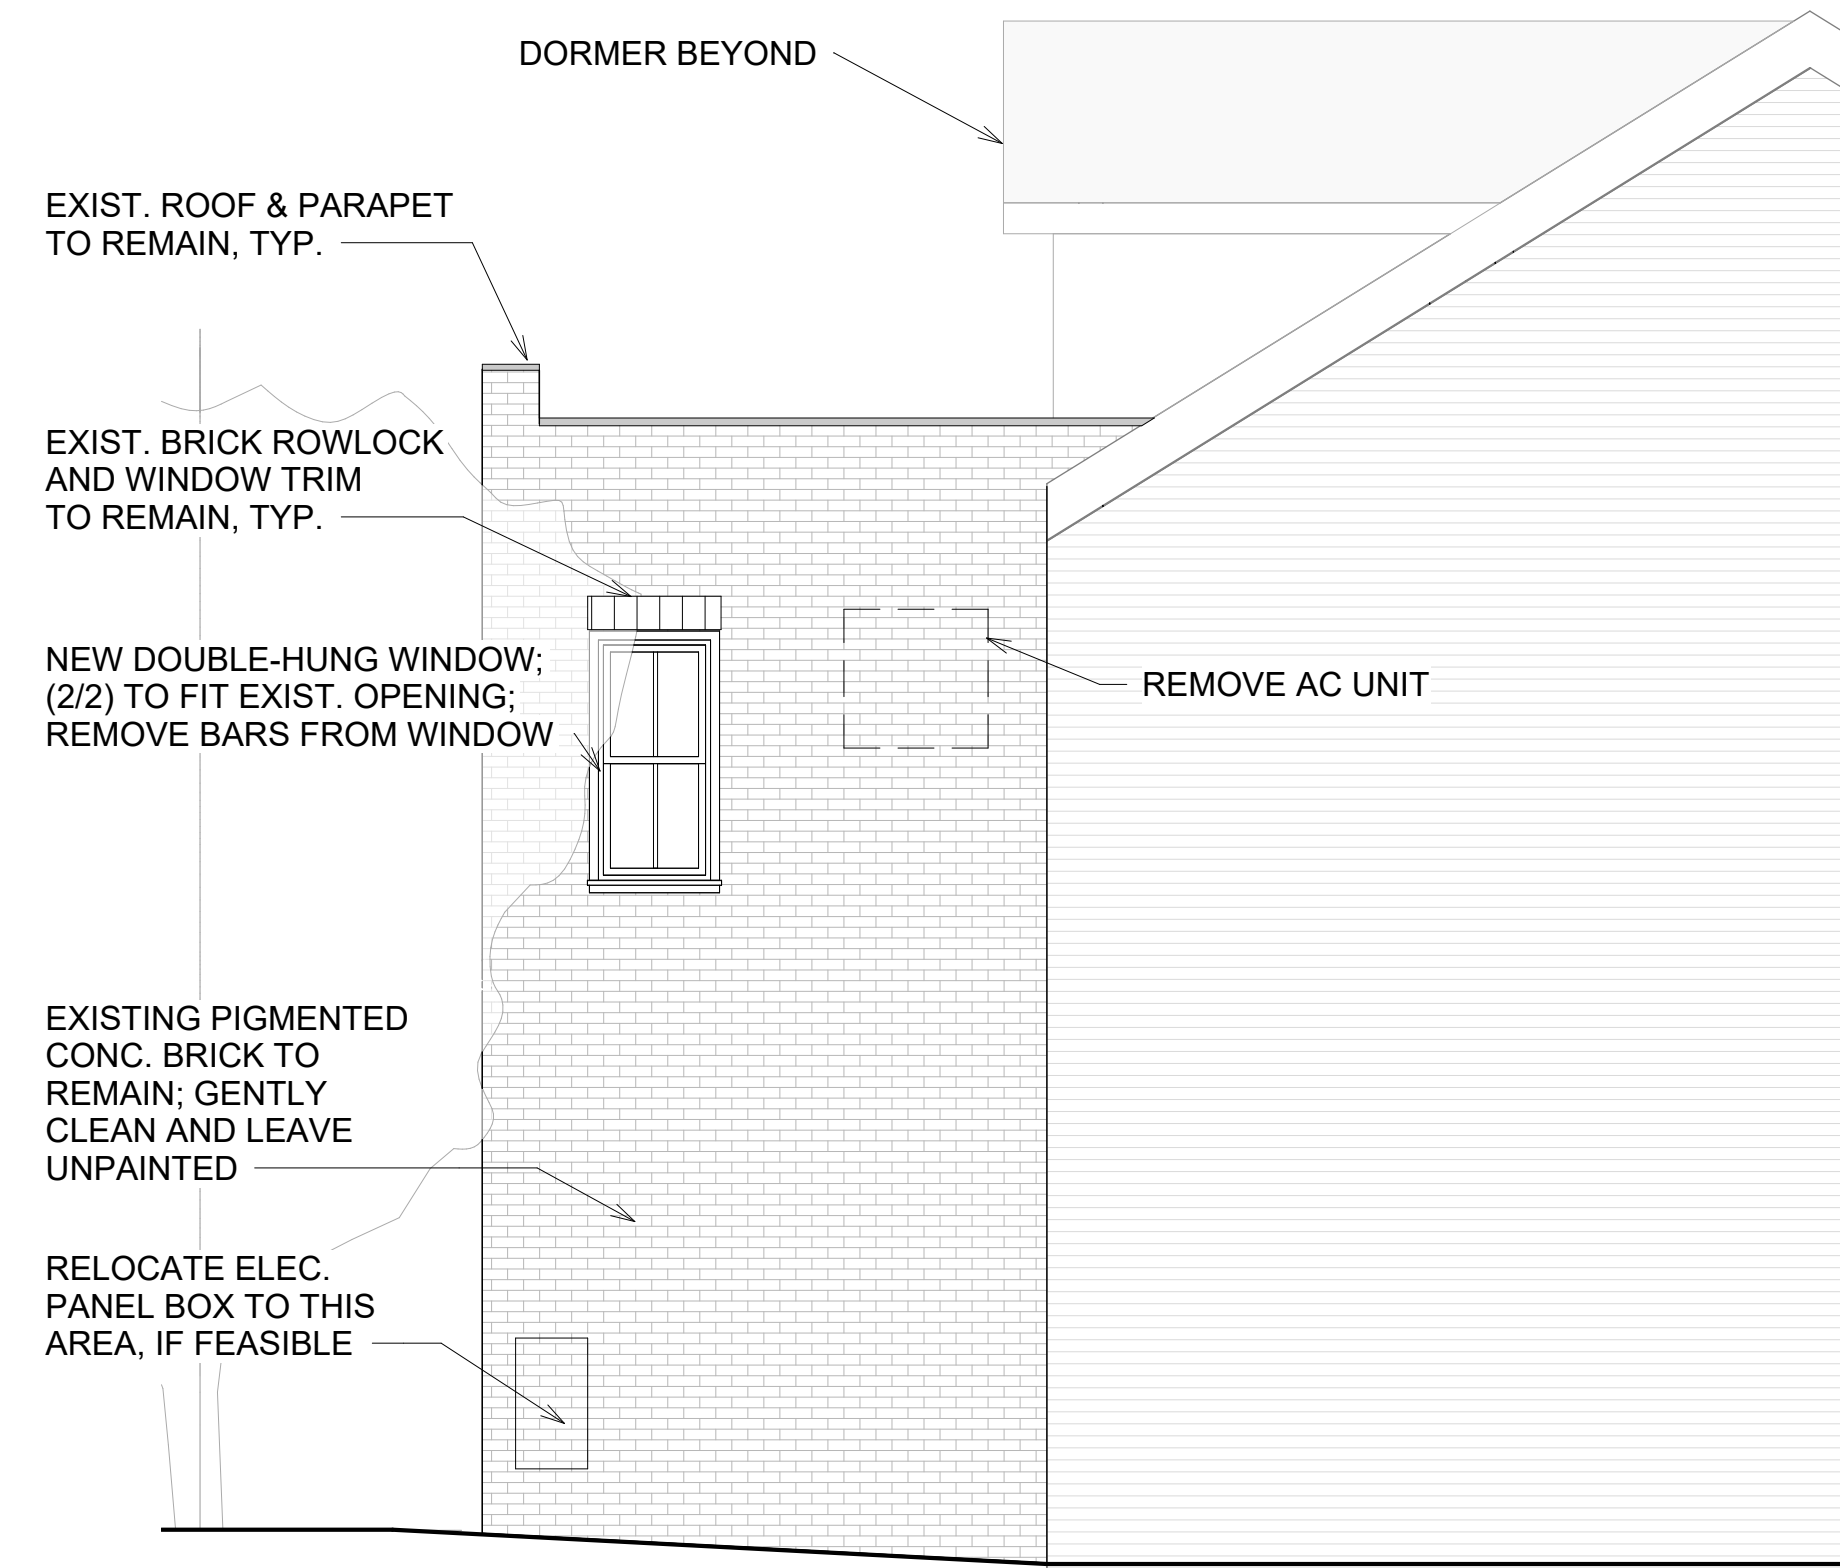

③ Elevation 307
1/4" = 1'-0"

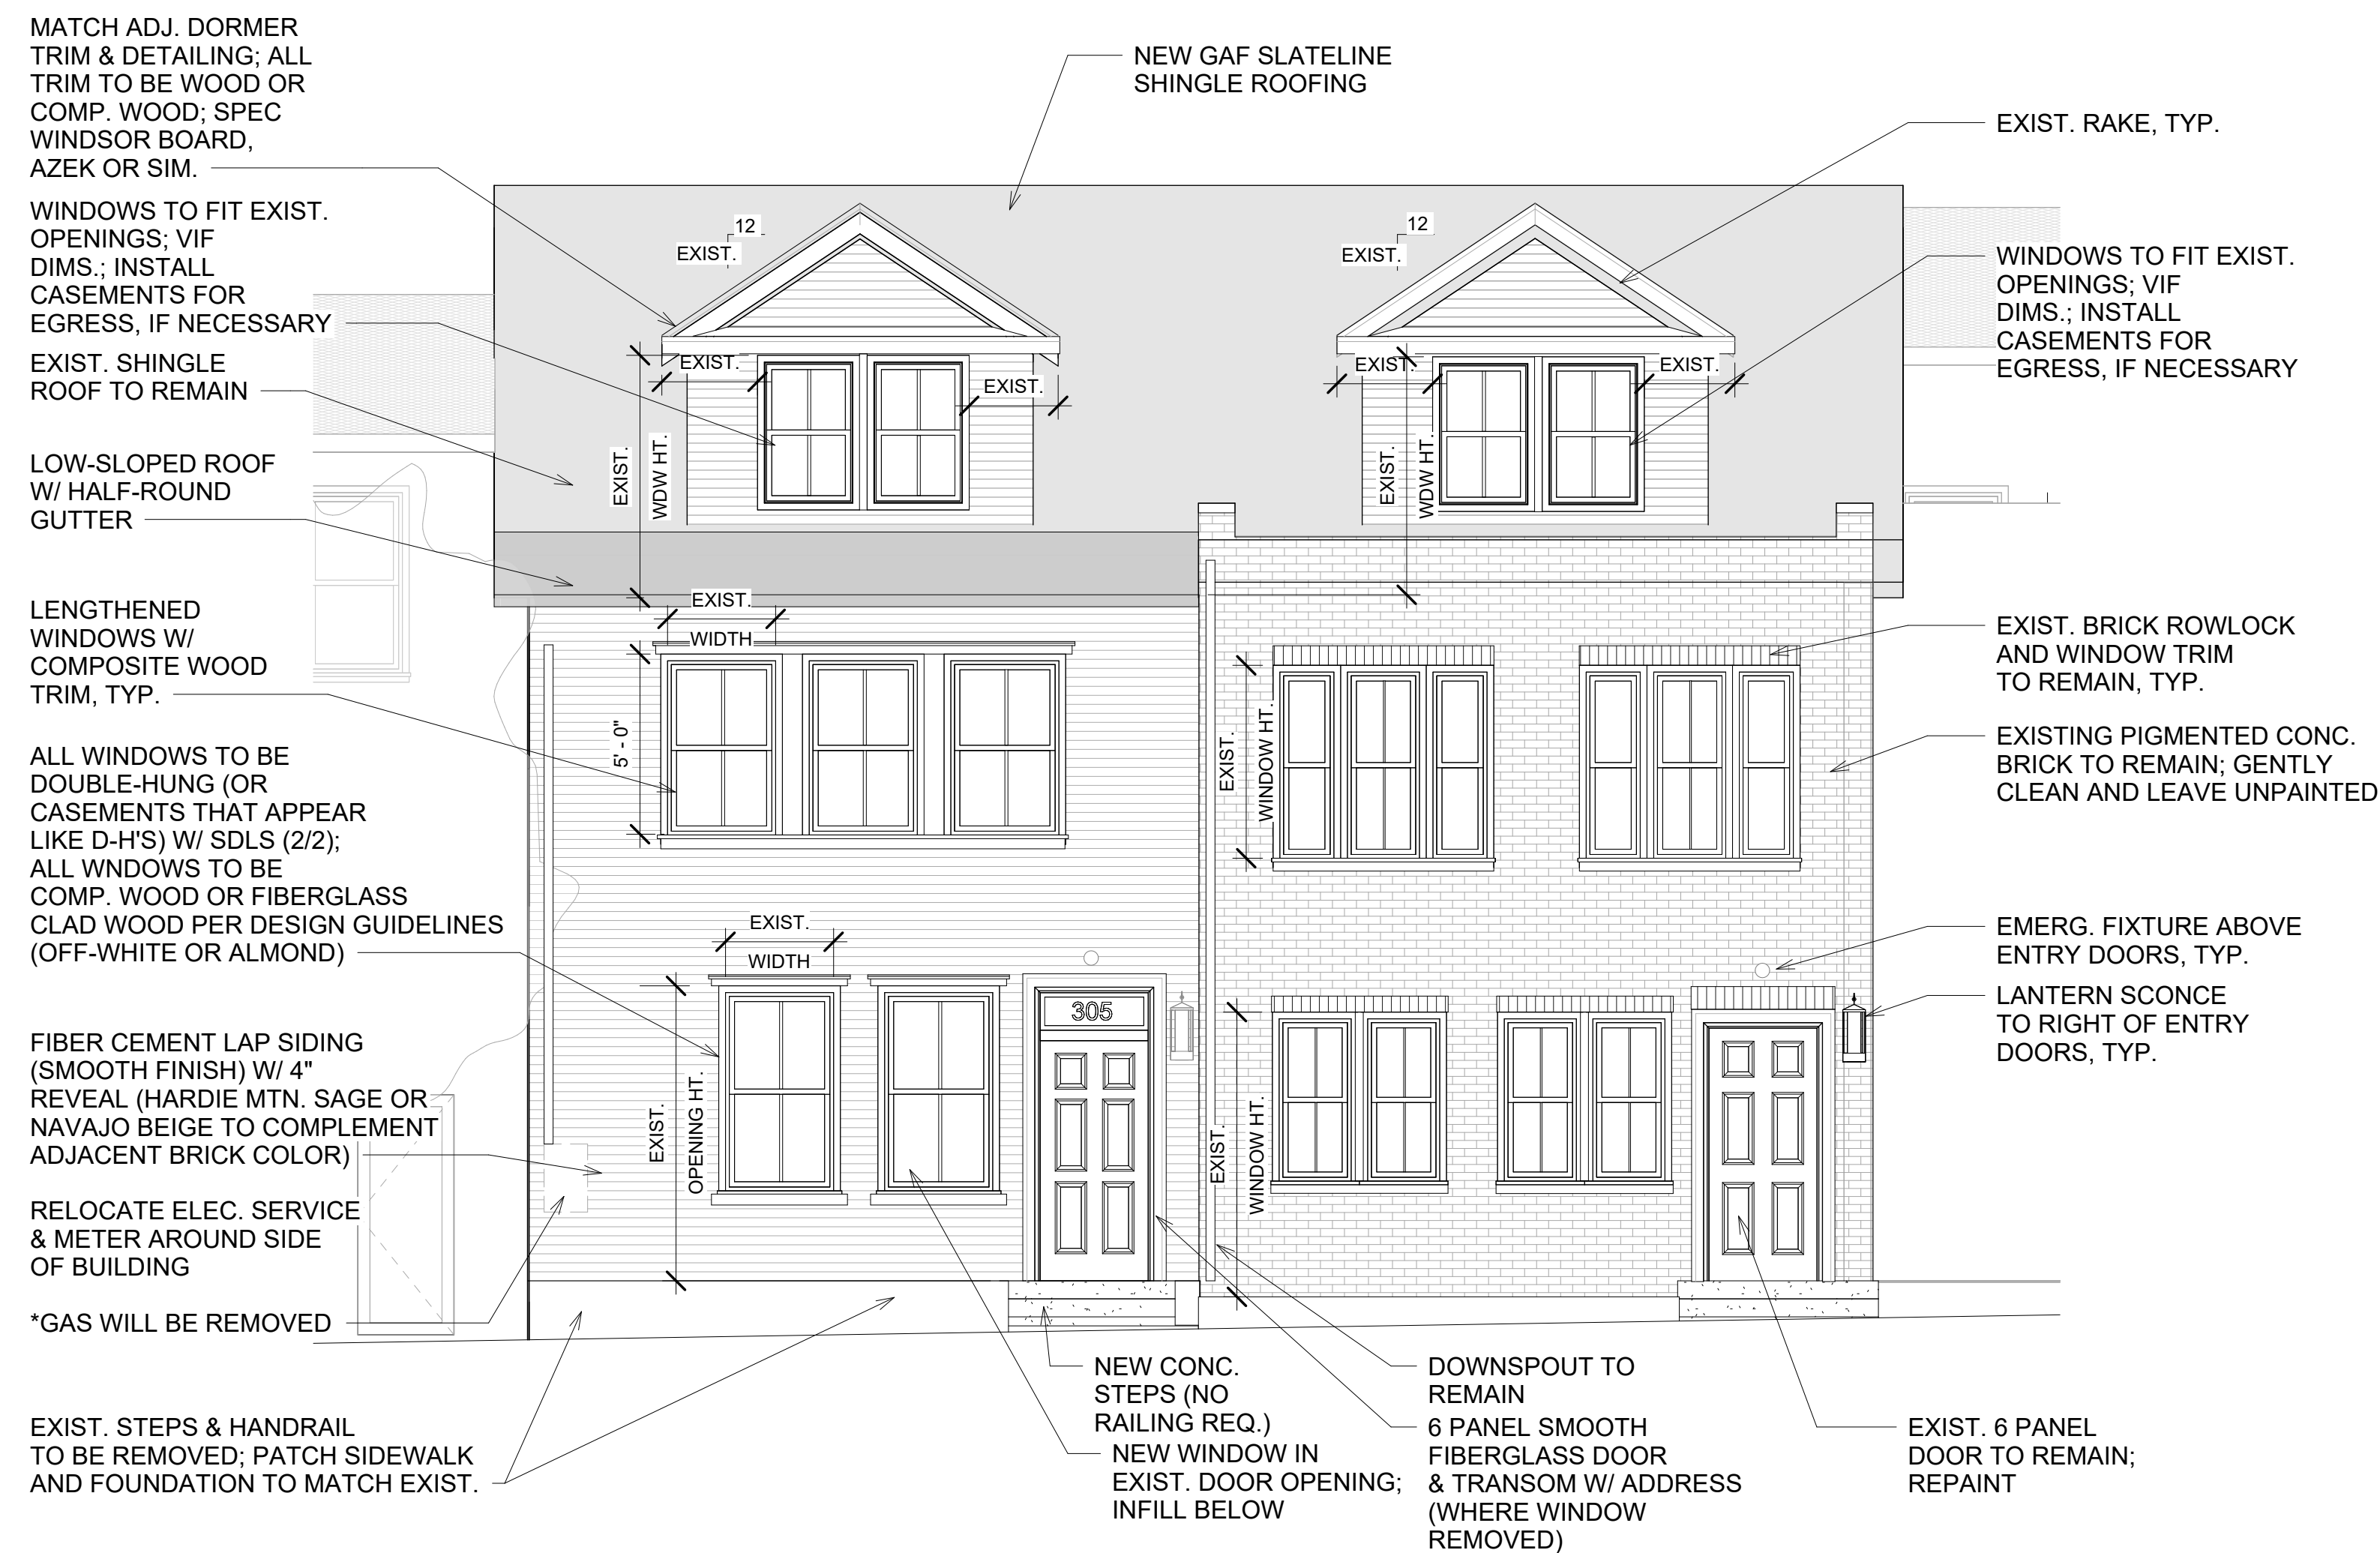

① EAST (FACING CHURCH ST.)
1/4" = 1'-0"

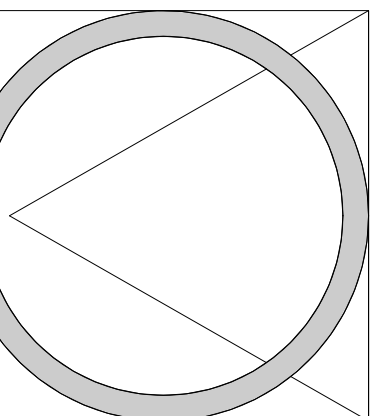

PROPOSED FRONT & FRONT/SIDE ELEVATIONS

DRAWN BY: CR
CHECKED BY: CU
DATE: 07.25.25
REVISION DATE:

