


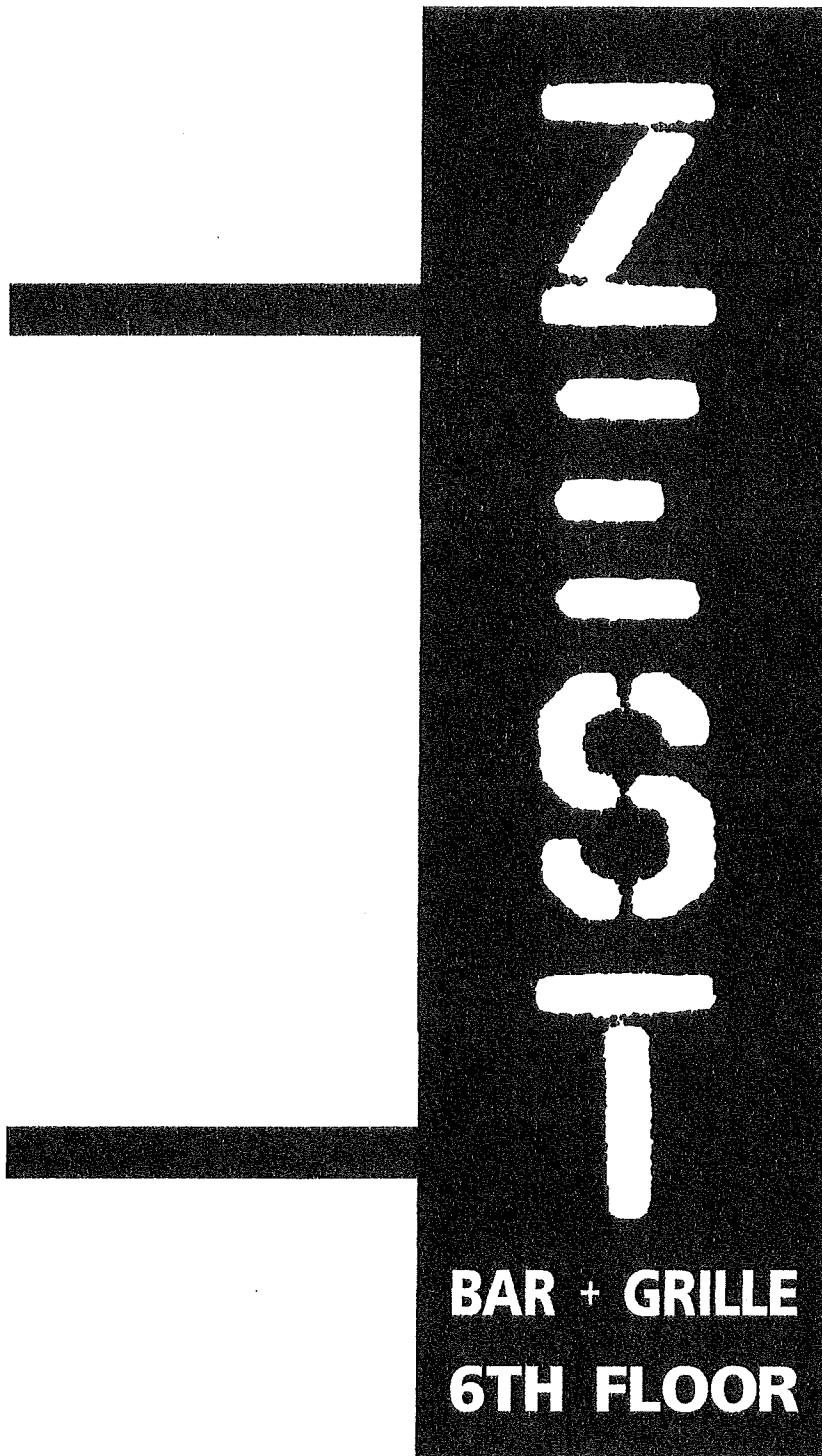
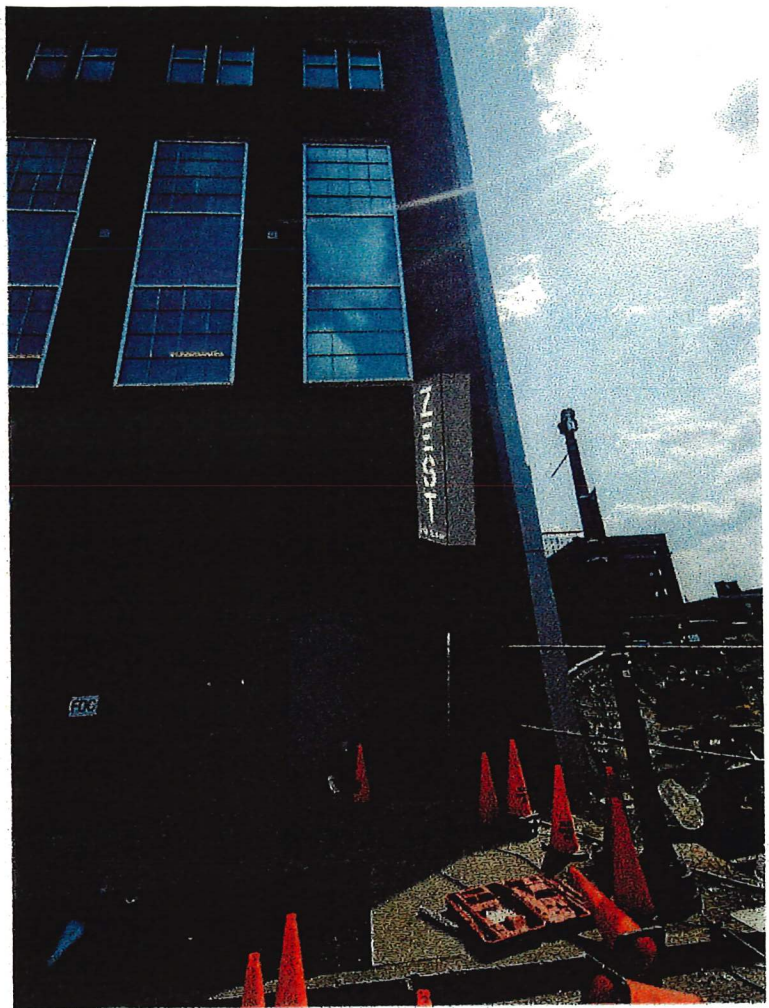


Proposed sign

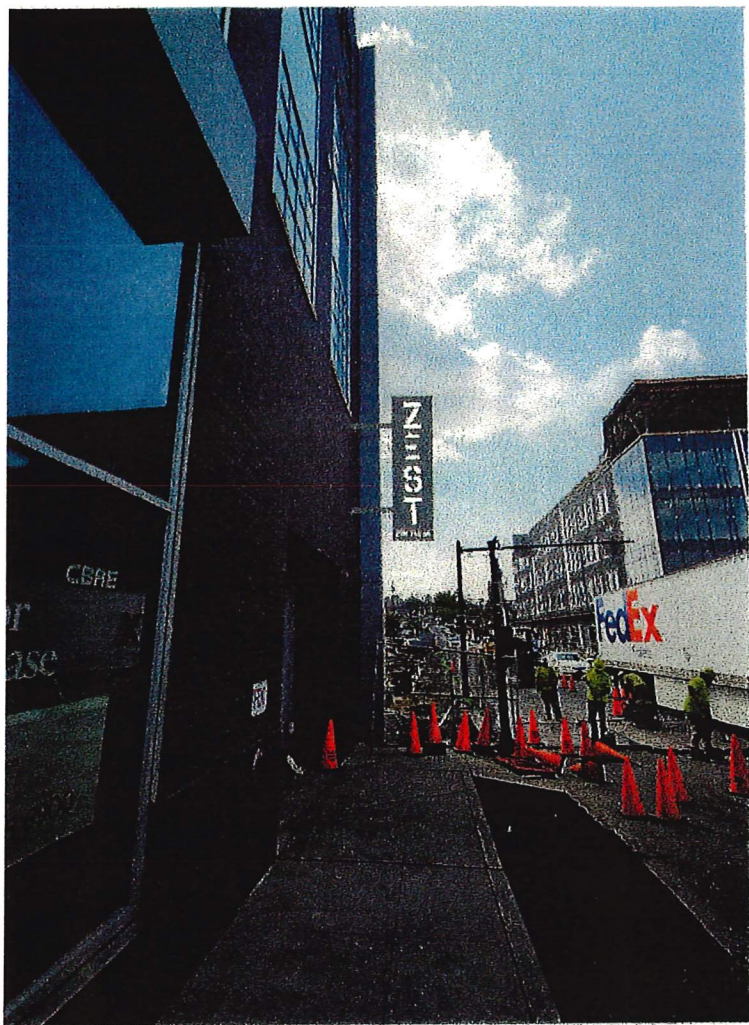


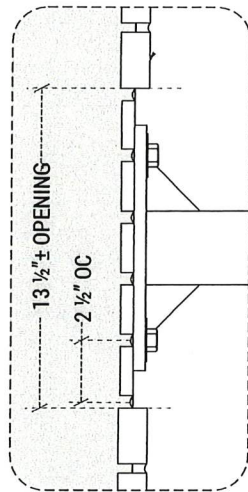


Proposed
LOCATION
Rendering

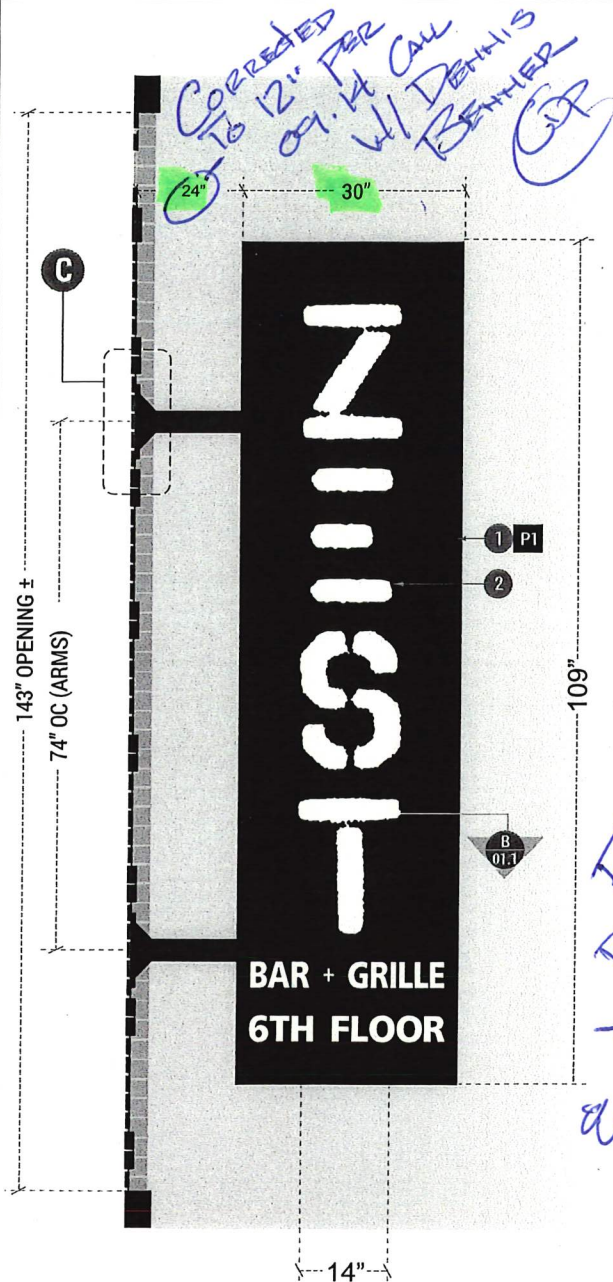

C DETAIL
SCALE: 2"=1'-0"

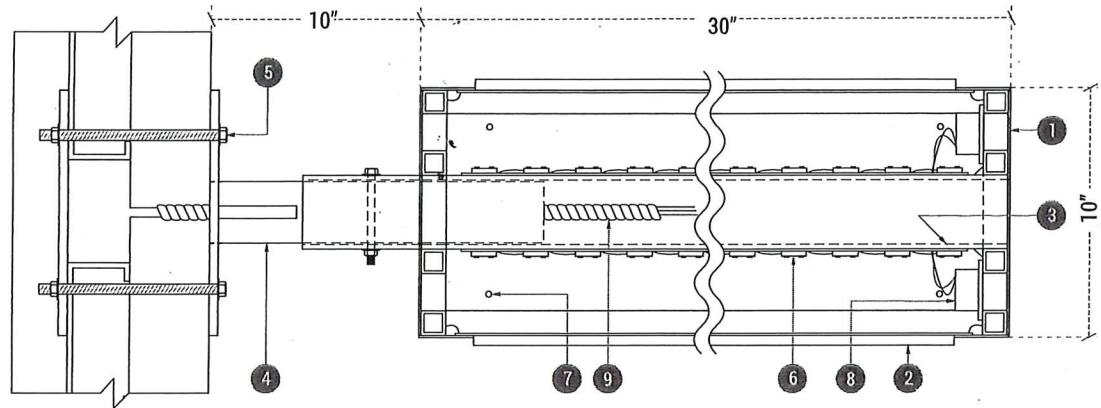

B PLAN SECTION
SCALE: 2"=1'-0"

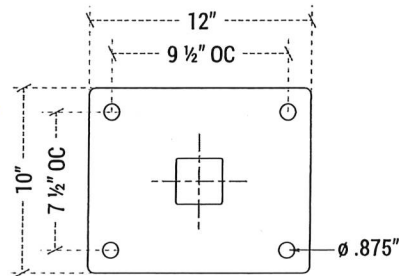


D PLATE DETAIL
SCALE: 1 1/2"=1'-0"

*FORCED, SIGN PLACEMENT SHALL BE ≥ 8' ABOVE GRADE
or ≤ 25' "*

A PARTIAL ELEVATION
SCALE: 5/8"=1'-0"

1. ALUMINUM BODY: 1" ALUM. TUBE FRAME W/ .090" ALUMINUM SKIN. ALL EXPOSED PAINTED (P1).
2. 1/2" WHITE ACRYLIC PUSH-THRU (7328).
3. 3" x 3" x .188" (W/ RADIUS 6061-T6) ALUMINUM INTERNAL ARMS. ALL EXPOSED AREAS PAINTED (P1). WELDED ALL AROUND 1" ALUMINUM TUBE BODY CRADLE.
4. (2) 2.5" x 2.5" x .25" A500 STEEL STUB ARMS WELDED THROUGH 10" x 12" x .375" A500 STEEL PLATES WITH GUSSETS TOP AND BOTTOM. ALL EXPOSED AREAS PAINTED TO MATCH BODY (P1). STUB ARM WITH FELT PAPER WRAPPING FOR DISSIMILAR MATERIAL CONTACT.
5. ARM ASSEMBLIES MOUNTED FLUSH TO BUILDING AT (4) LOCATIONS PER PLATE, WITH 1/2" THRU-BOLTS AND INTERNAL MATCH PLATE ON BACKSIDE OF THE BRICK. VERTICAL PENETRATION TO ALIGN WITH MORTAR JOINTS IF POSSIBLE.
6. WHITE LED ILLUMINATION.
7. WEEP HOLES FOR BODY.
8. INTERNALLY MOUNTED TRANSFORMERS AT BODY BOTTOM WITH ACCESS DOOR(S).
9. 120V PRIMARY ELECTRIC SERVICE WHIP AT SIGN LOCATION THROUGH STEEL STUB (BY OTHERS).

Third Street Sign Elevation

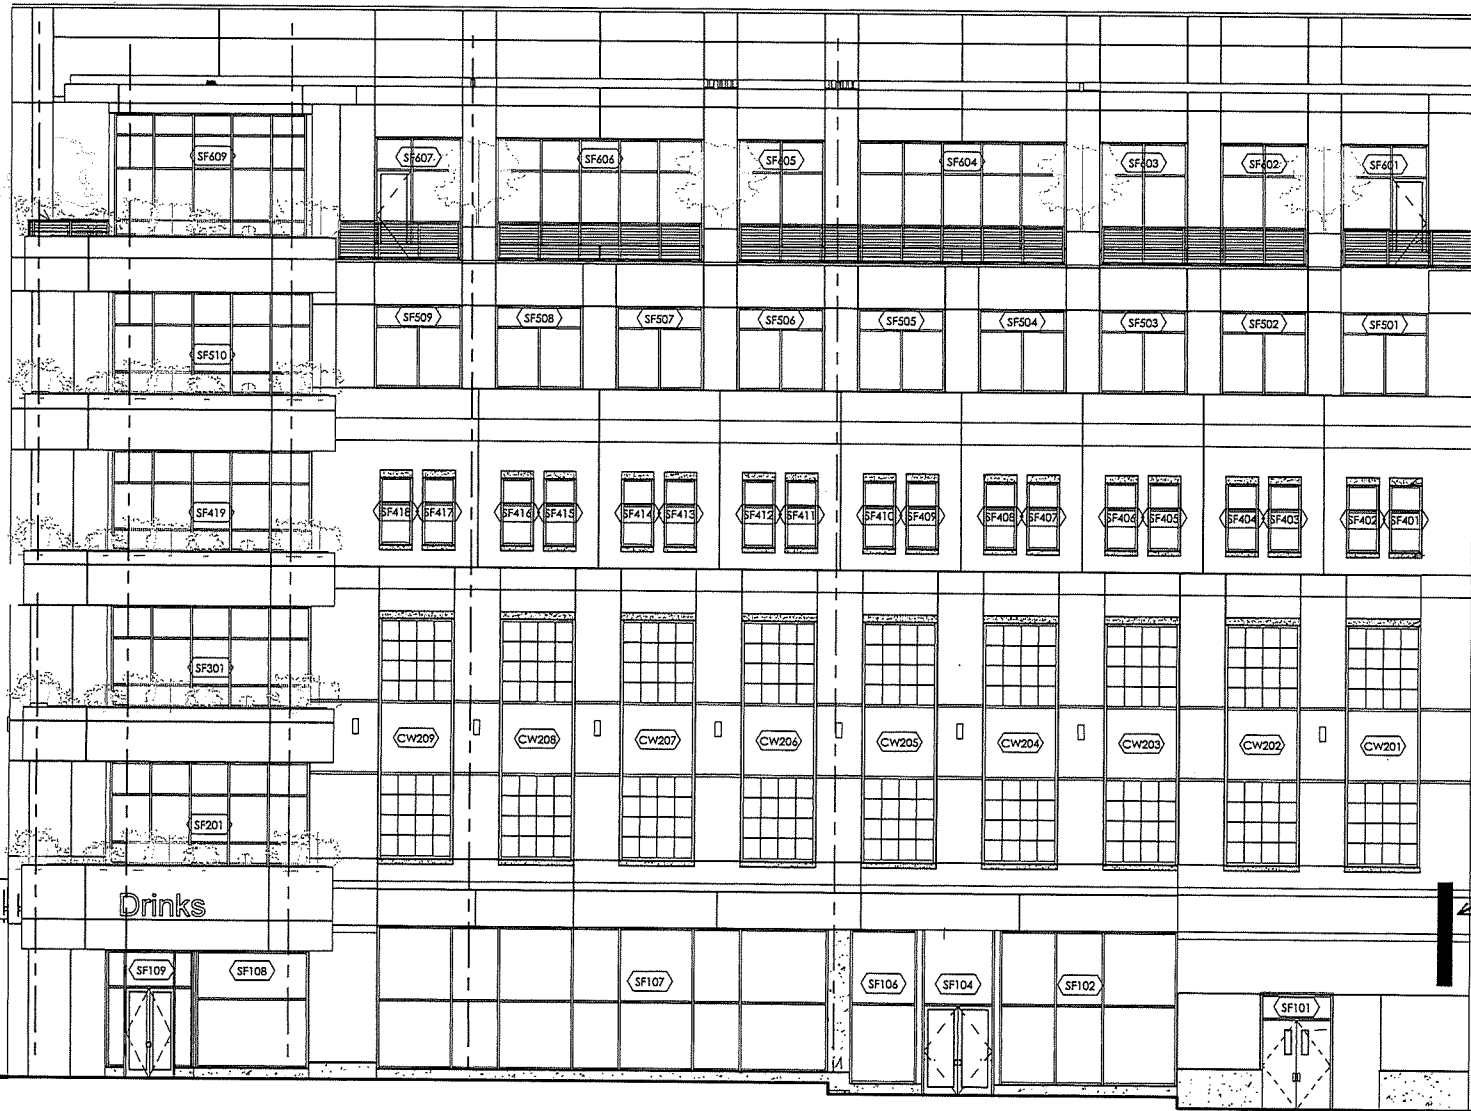


SIGN

30" x 108" x 10" deep
internally lit, push thru letters

approx 120"
from ground

3rd STREET

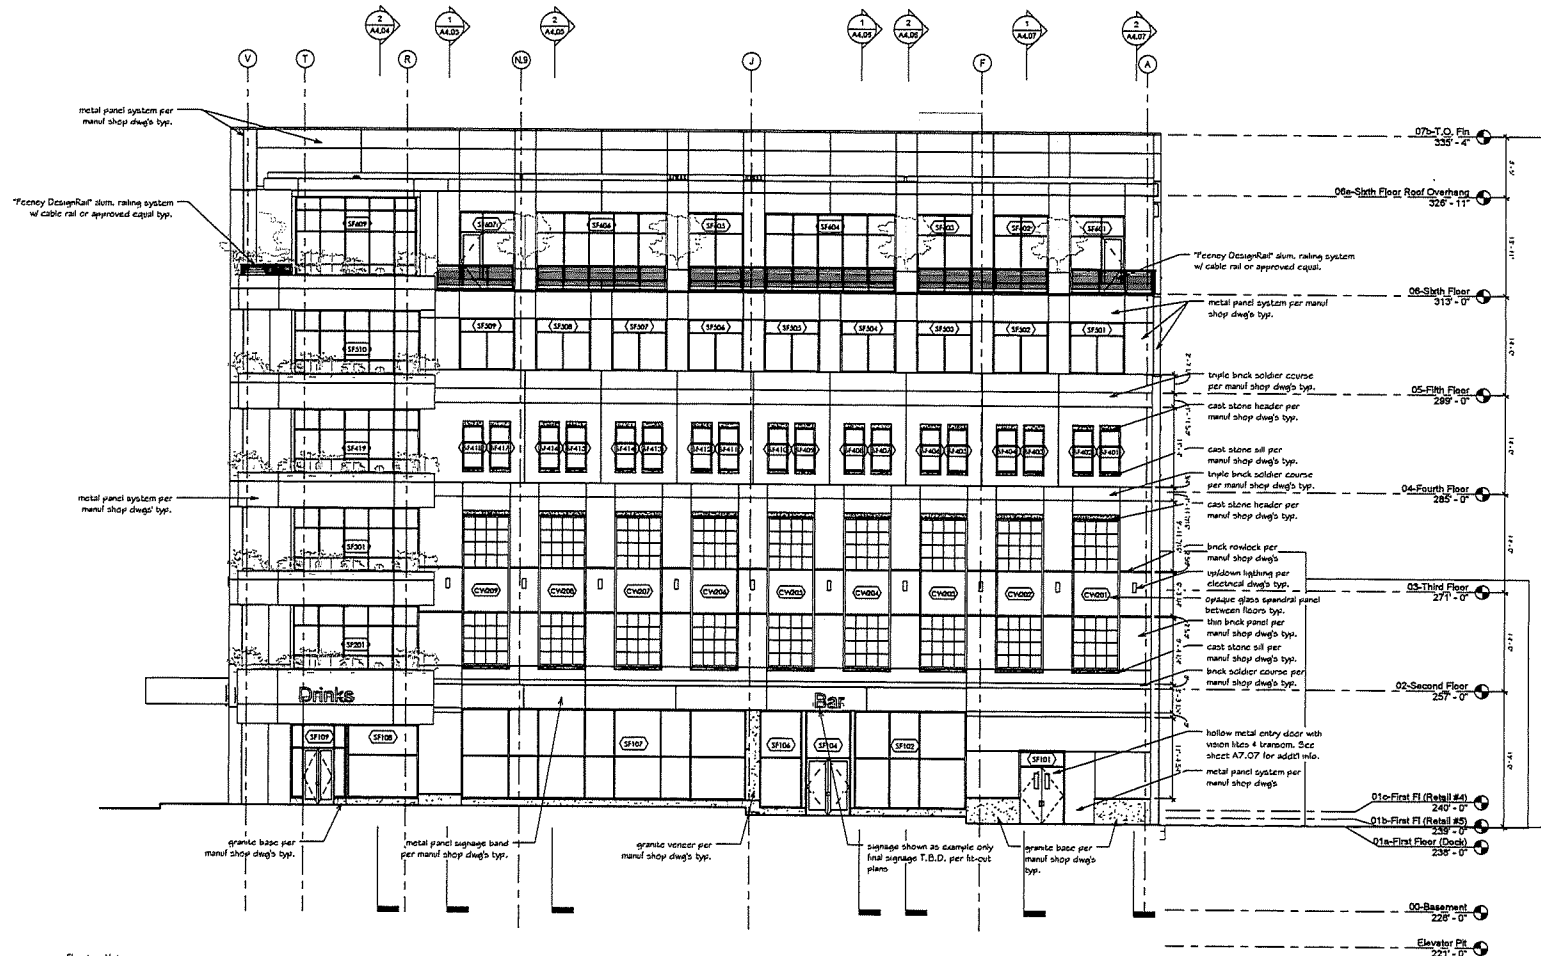

Revision Notes
- see typical notes on 1 / A3.01

1 3rd Street (North Elevation)
A3.02 1/8" = 1'-0"

for cut-away elevation of 3rd
floor see sheet A3.07

Current sign to be
removed.



Similar sign
Parking deck

Installed 8/26/26

