




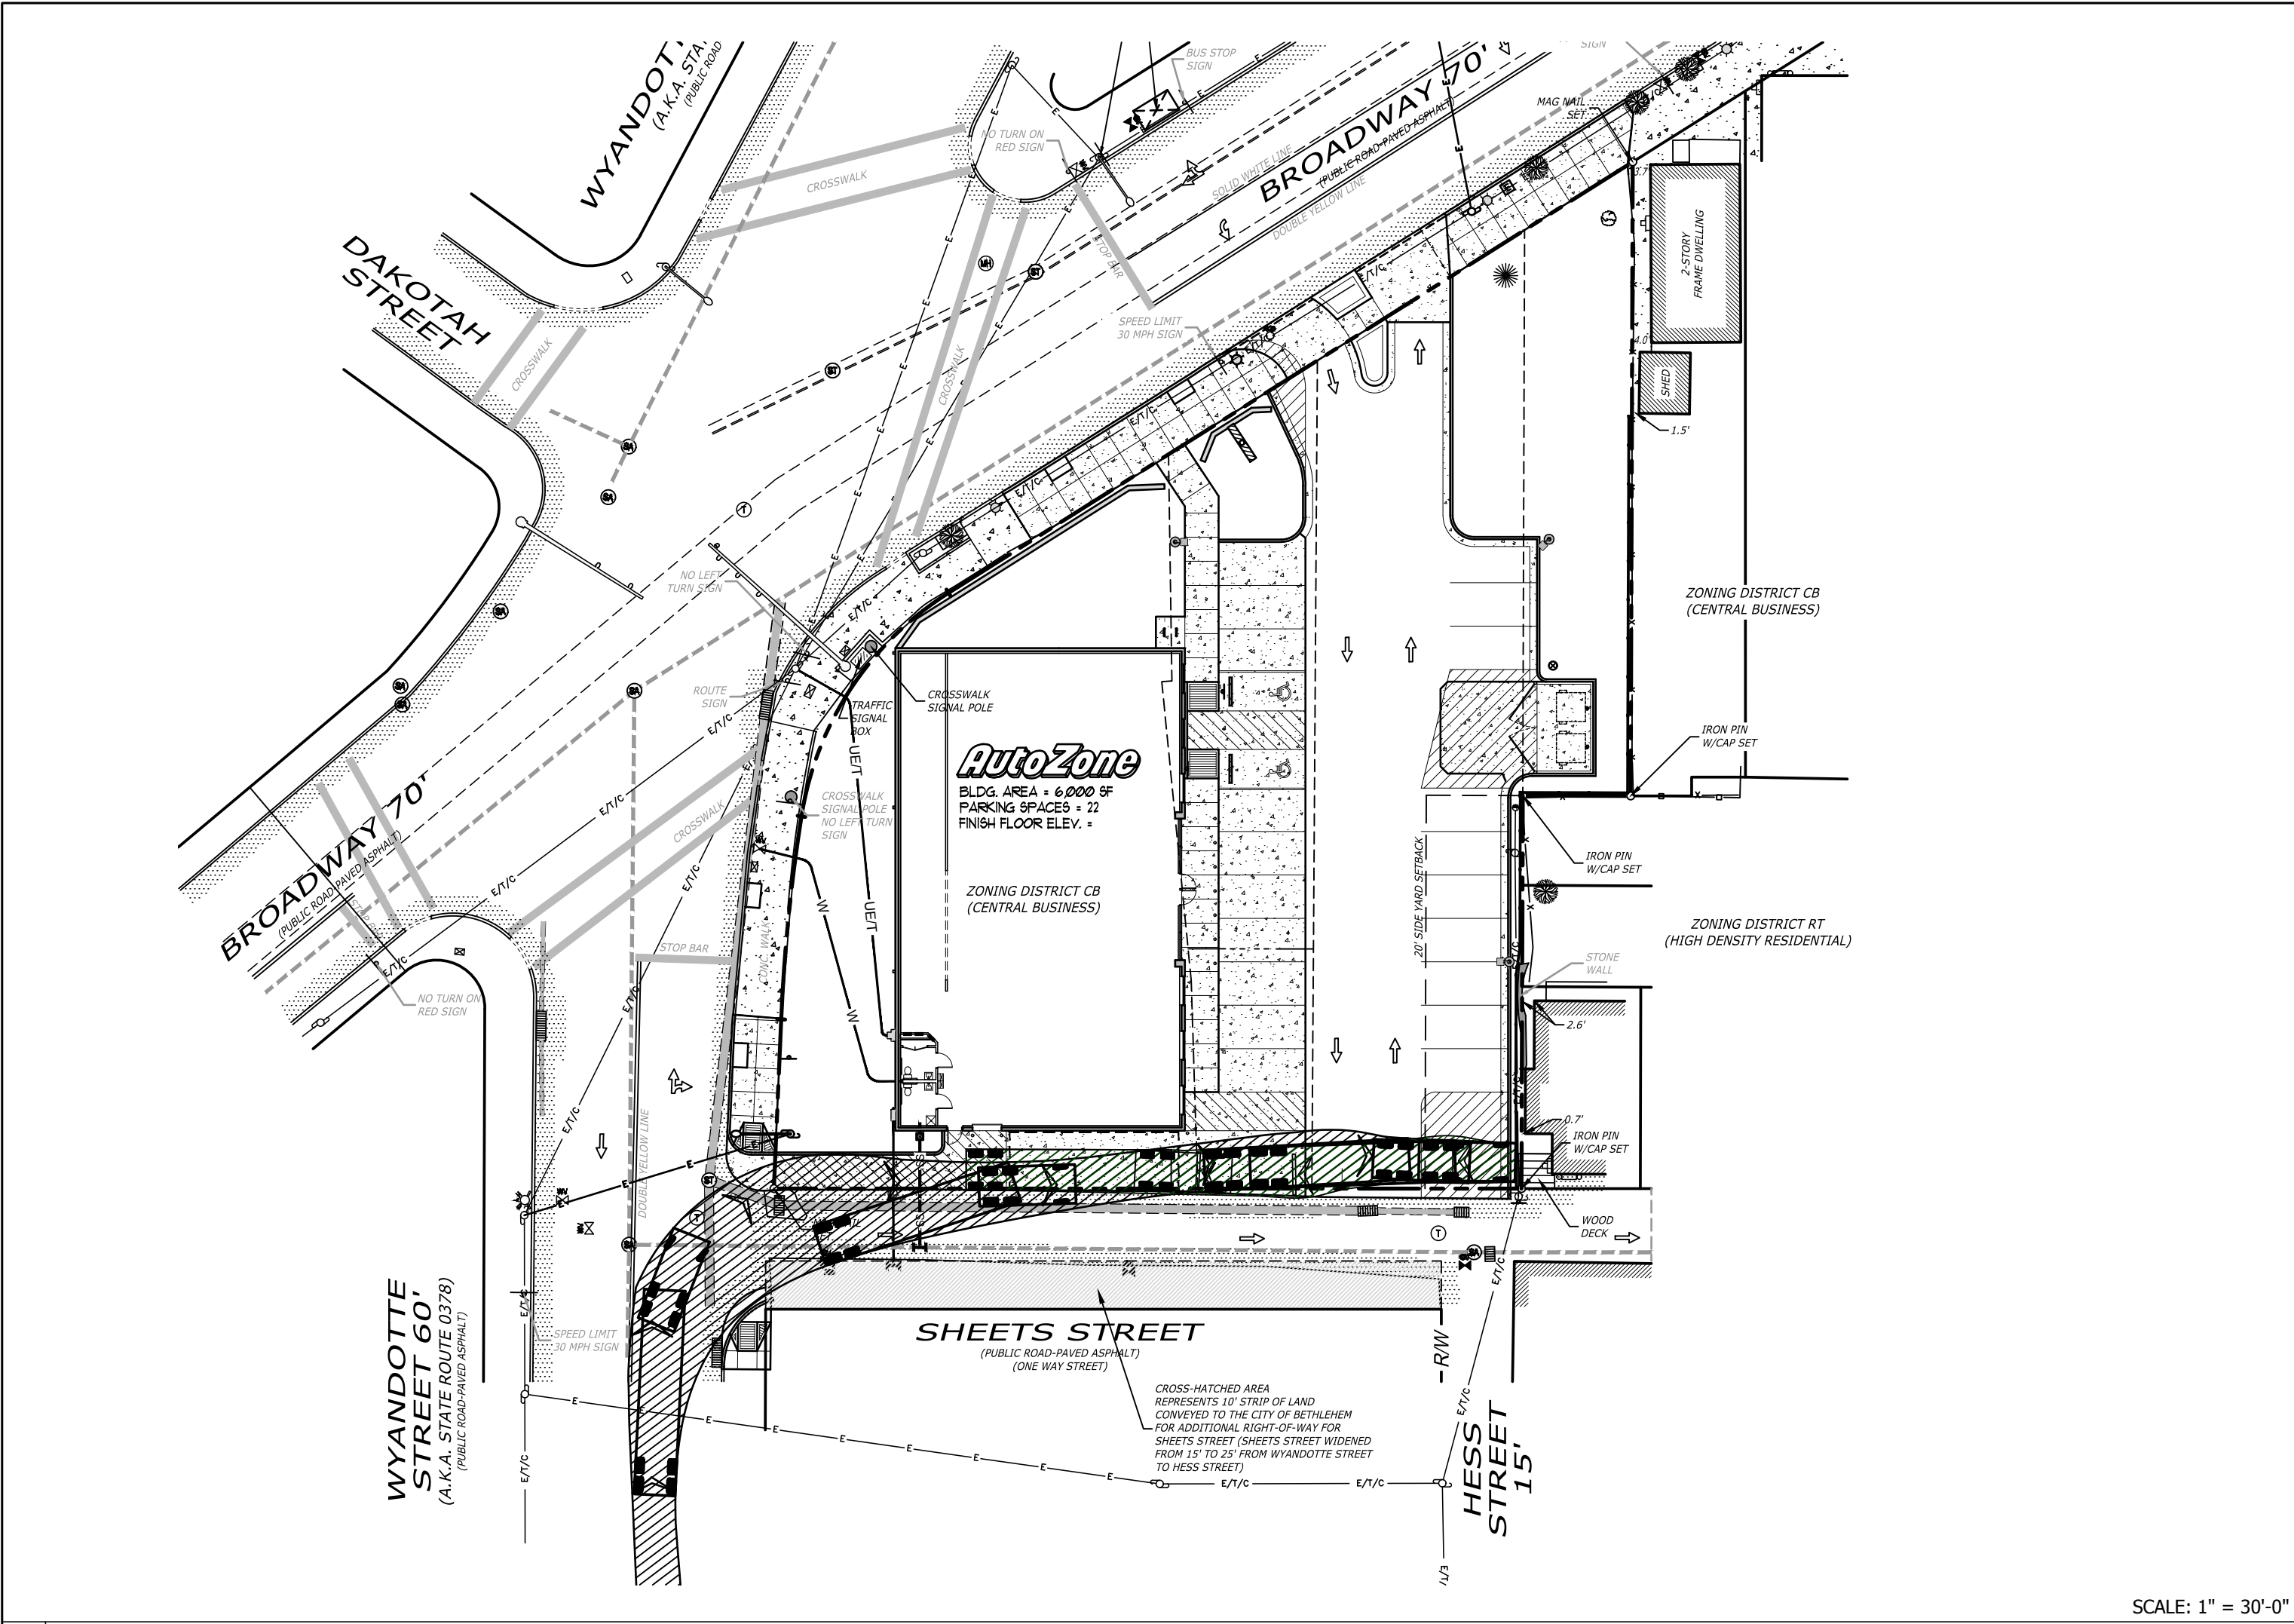


1 WB-50 TRUCK ENTRY- WYANDOTTE STREET TO SHEETS STREET

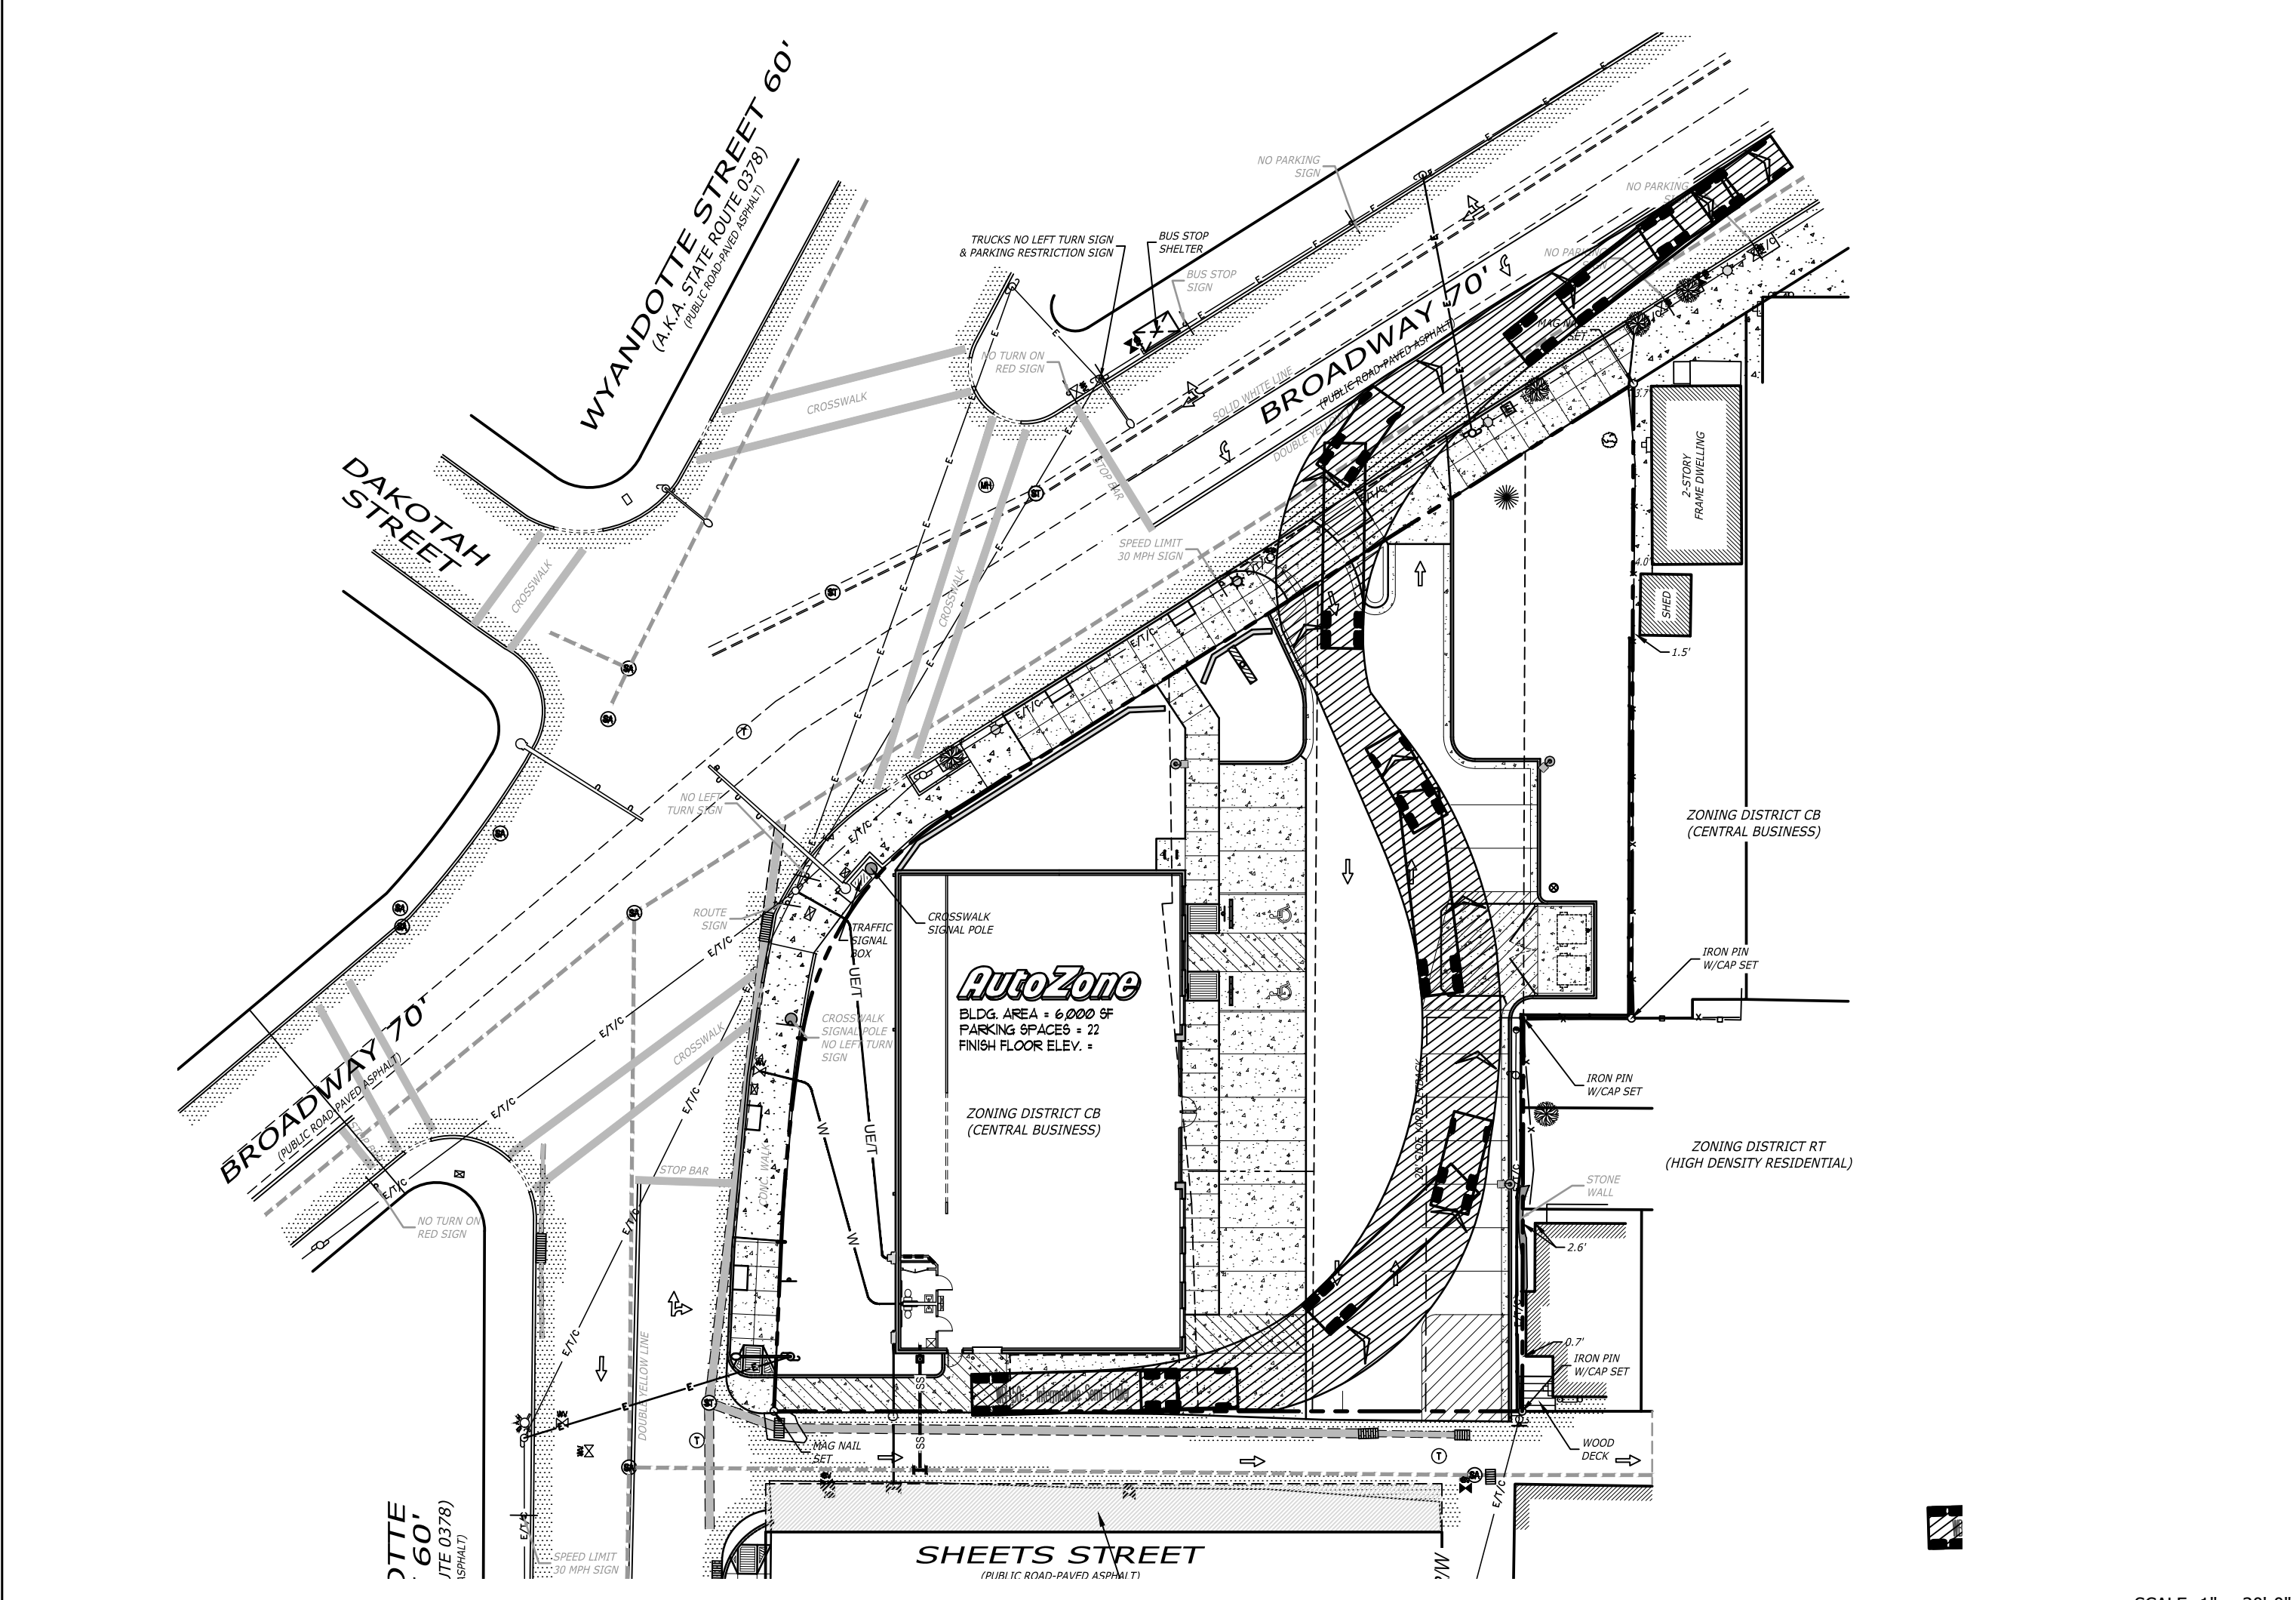

2 WB-50 TRUCK EXIT - BROADWAY (EASTBOUND)

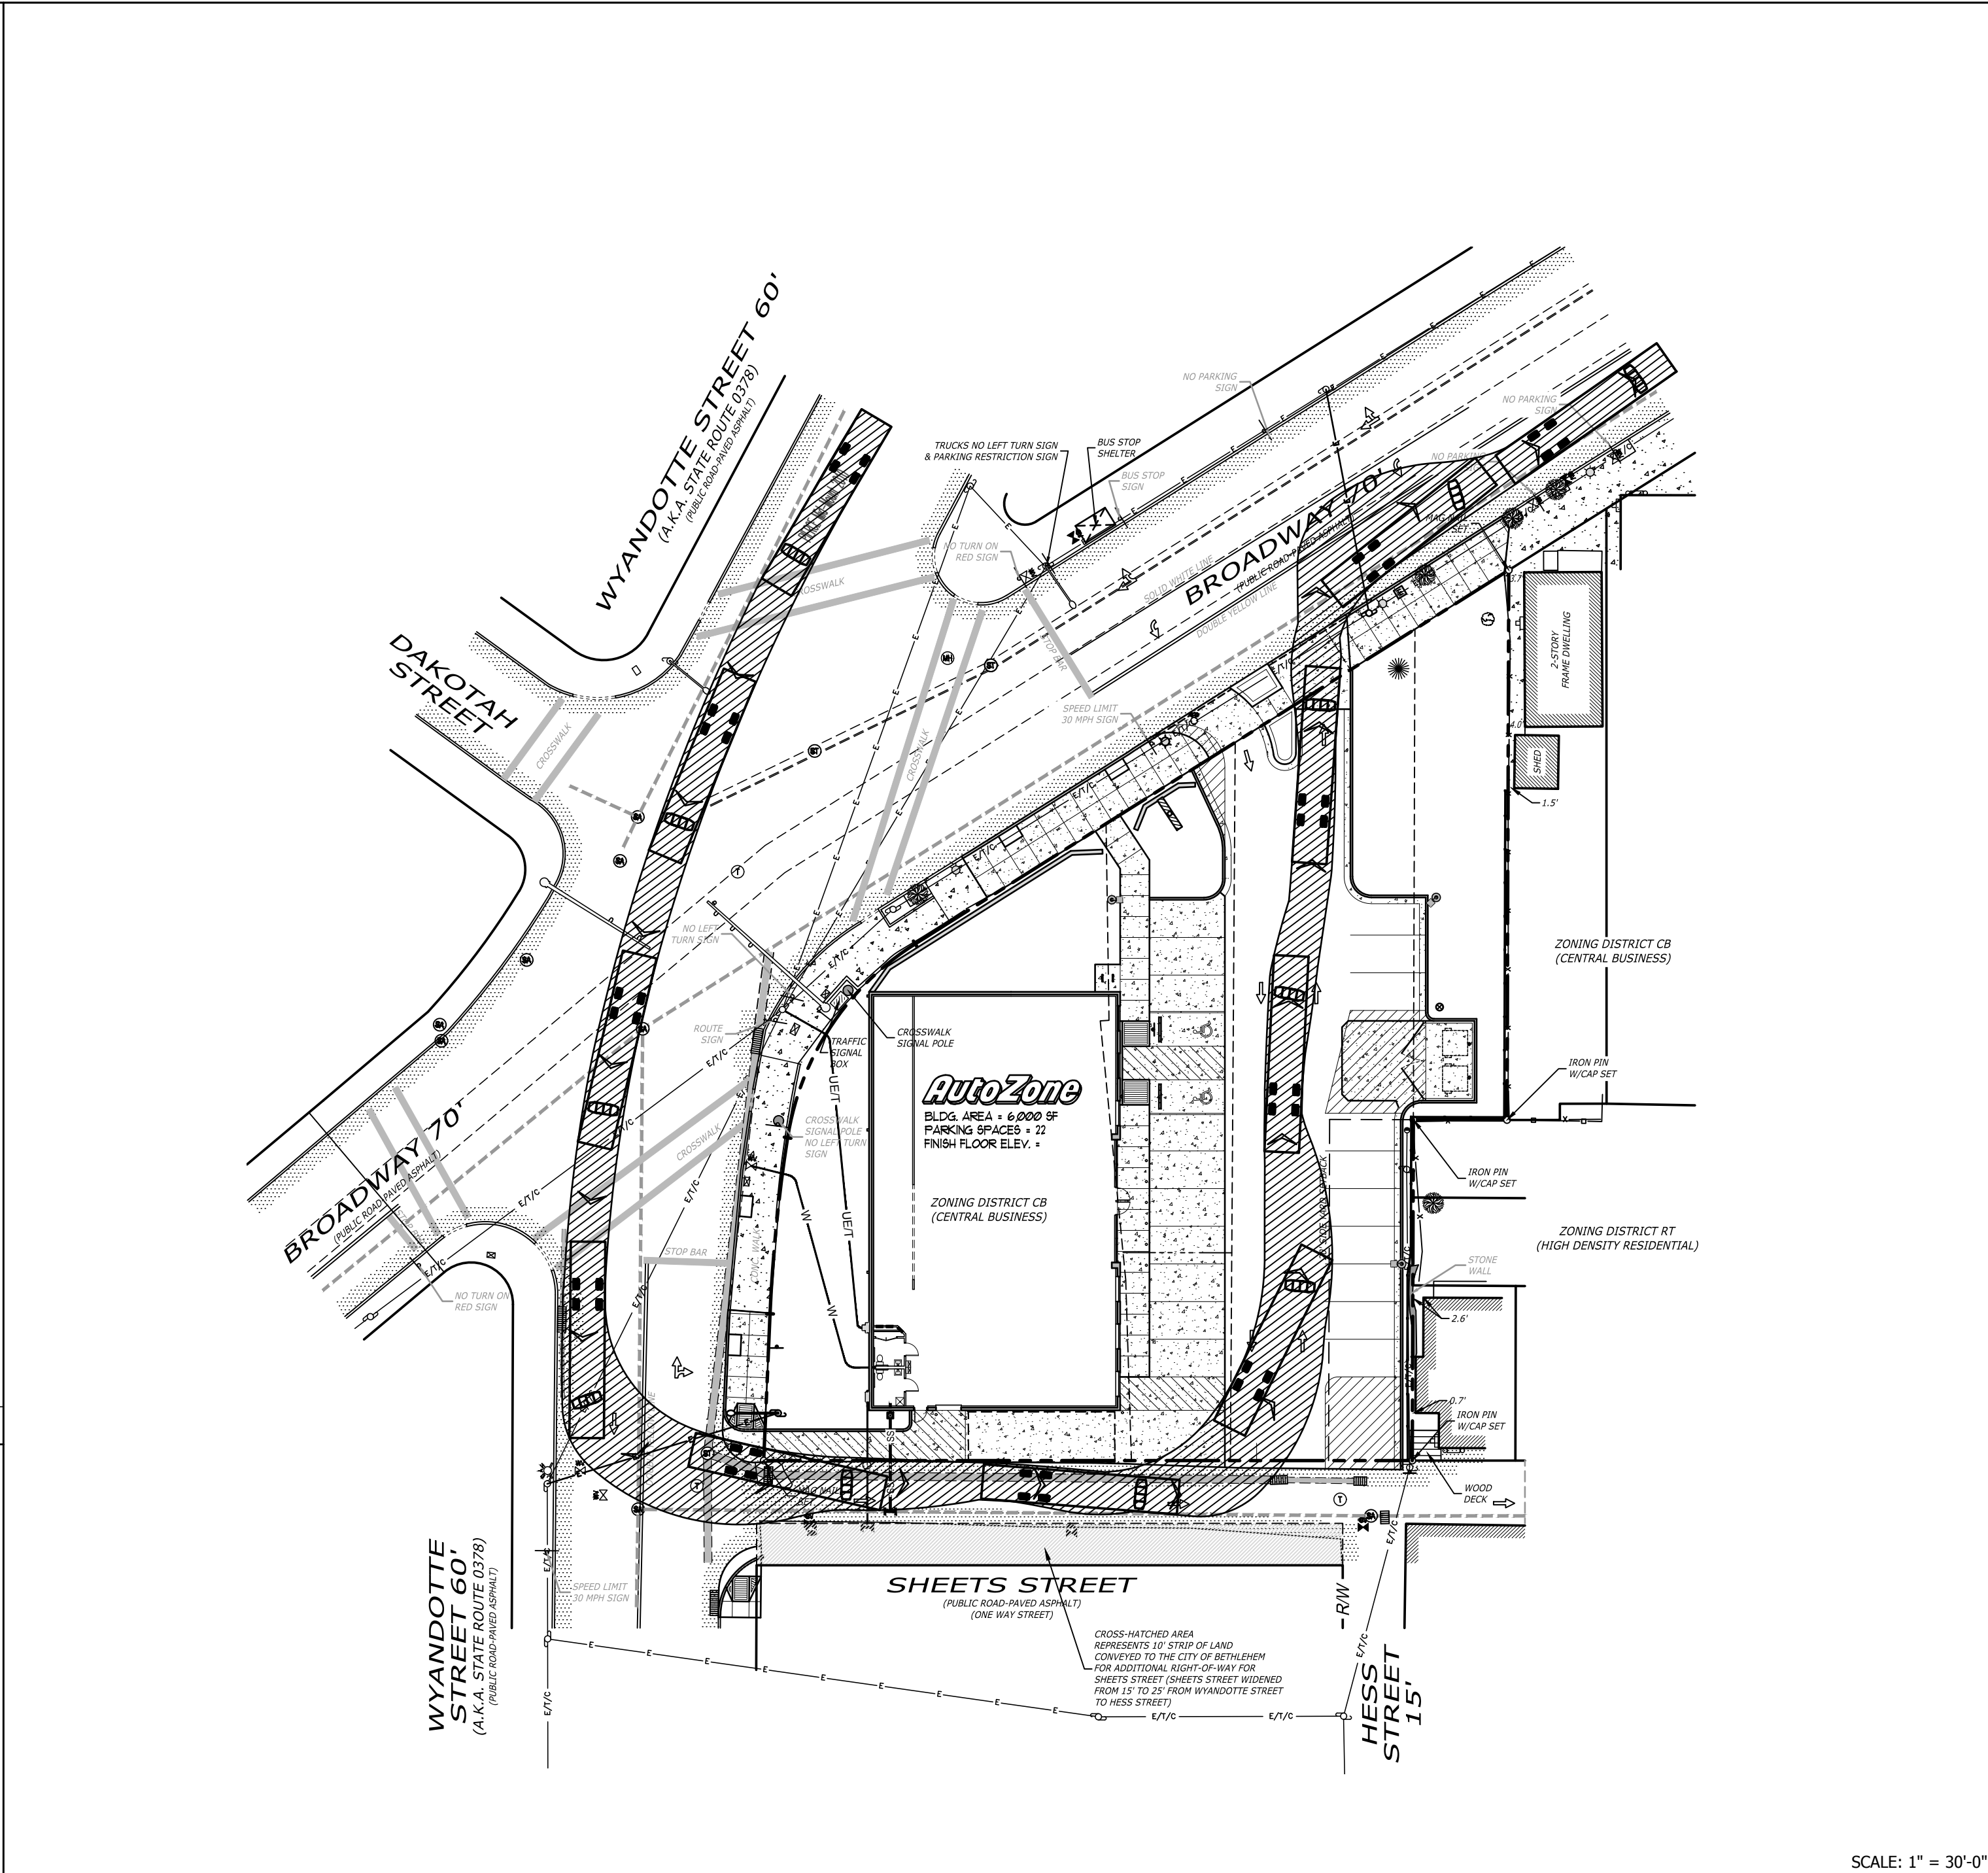

3 FIRE TRUCK ENTER & EXIT

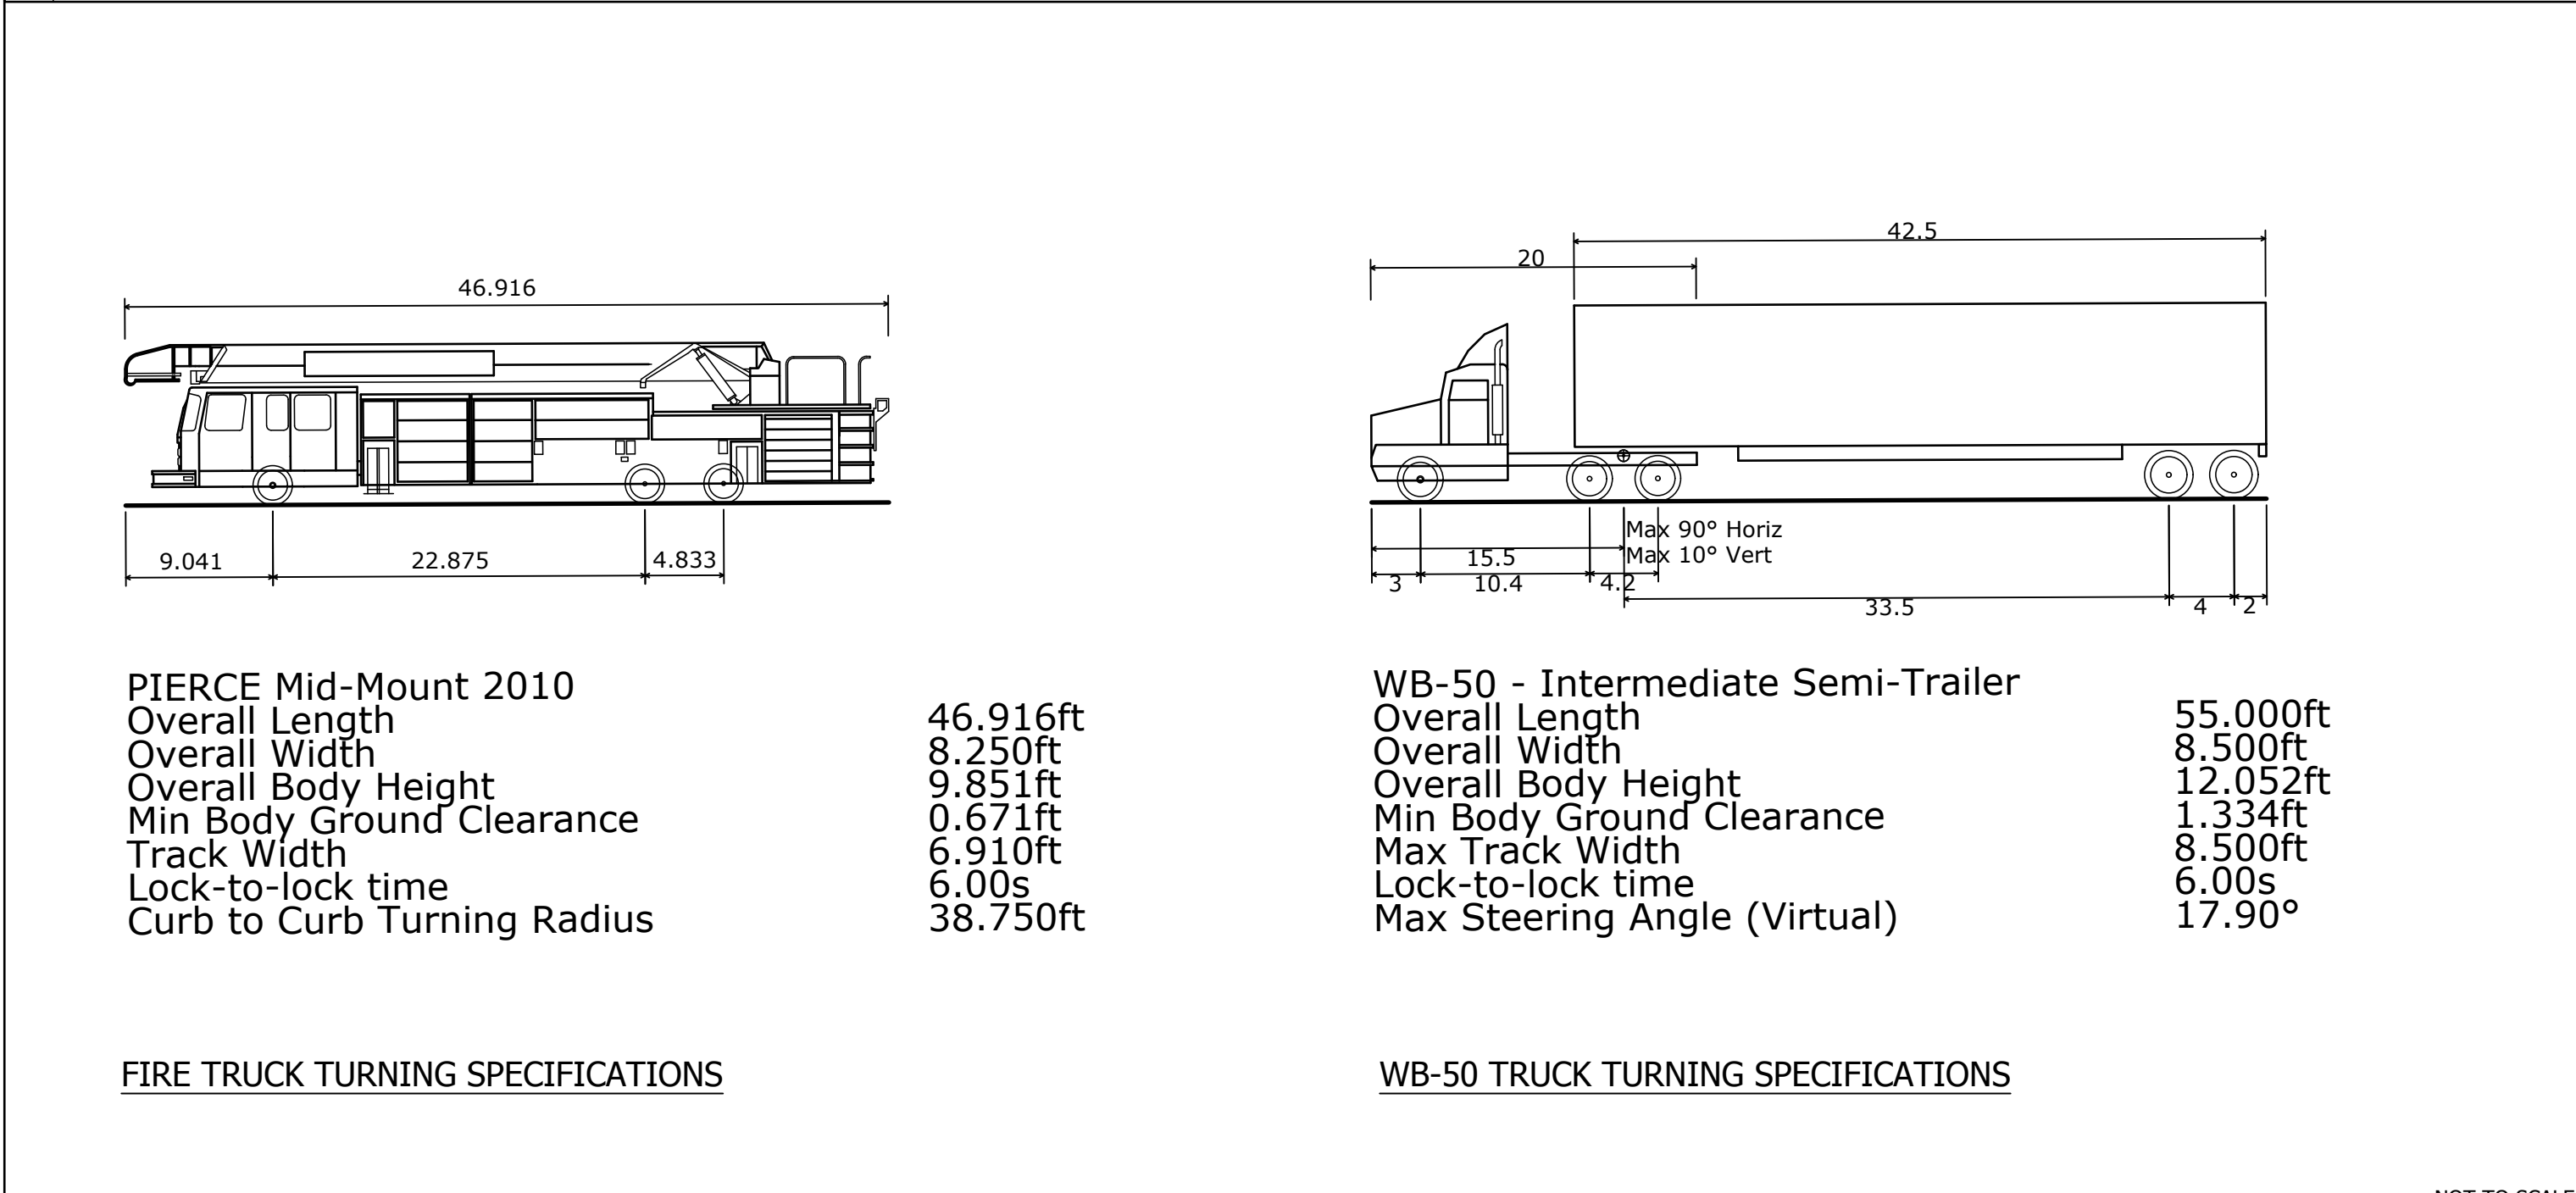

4 TRUCK TURNING PROFILES

Owner / Developer:
AZ Bethlehem, LLC
P.O. BOX 1908
MEDIA, PA 19063

Prepared For:
AutoZone
Store No.: 1400
WYANDOTTE STREET & BROADWAY
CITY OF BETHLEHEM, COUNTY OF NORTHAMPTON
COMMONWEALTH OF PENNSYLVANIA

TRUCK TURNING PLAN

SCALE: AS SHOWN

REVISIONS	
1.	
2.	
3.	
4.	
5.	
6.	
7.	

ARCHITECT: LE
DRAFTSMAN: CWT
CHECKED BY: CAD
DATE: 3-4-2020
PROTOTYPE SIZE: 6w2

TR1.0