




Perspective Rendering
Lehigh University — June 2020




Perspective Rendering

Lehigh University — June 2020


VMA
VOITH & MACTAVISH ARCHITECTS

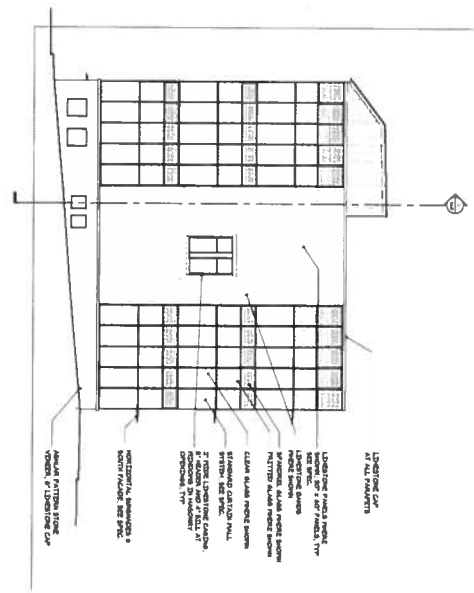


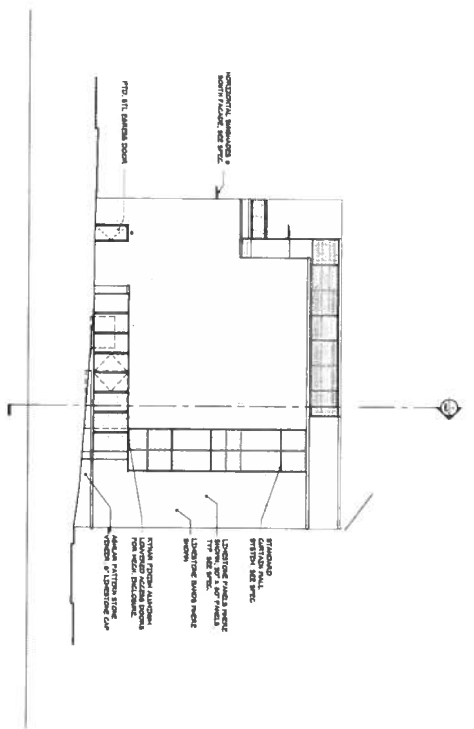



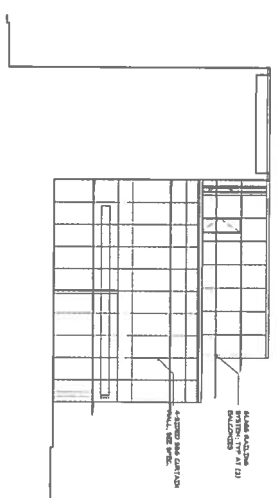





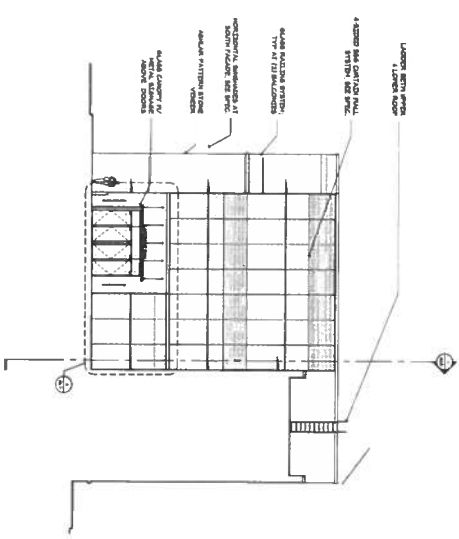


VMA

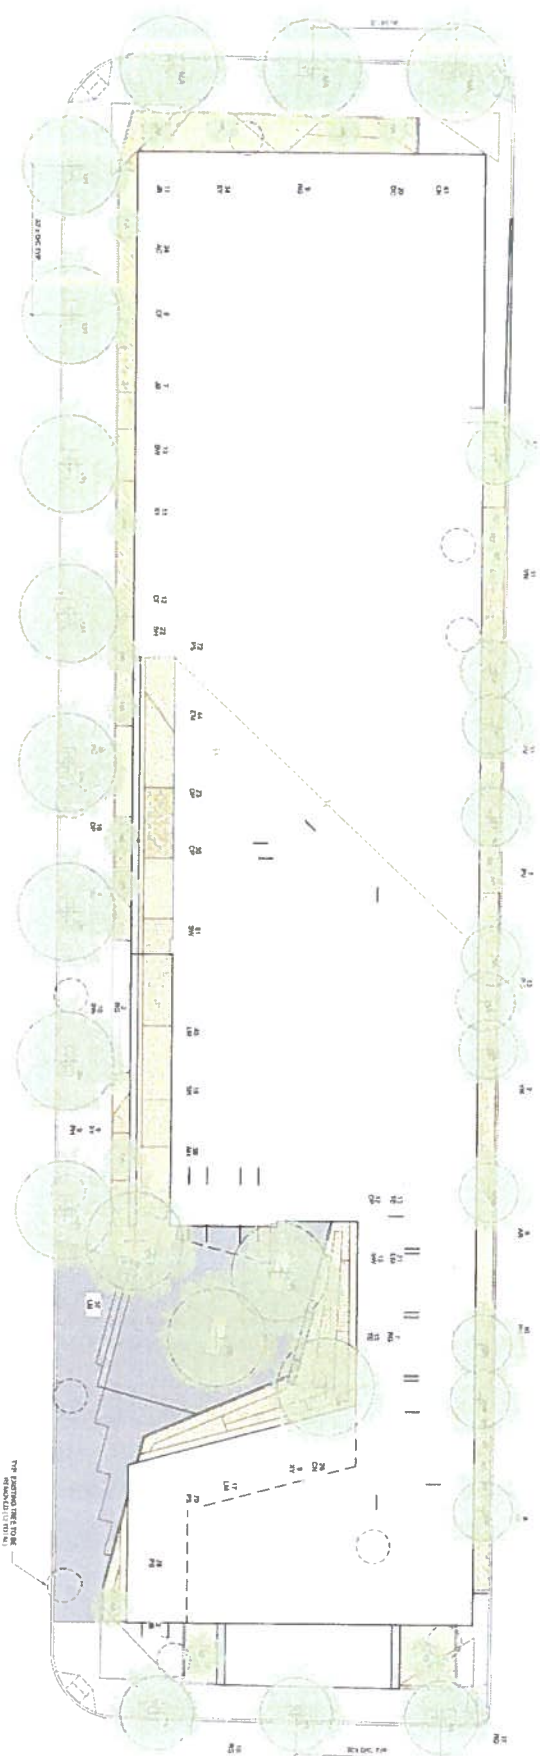[illegible]

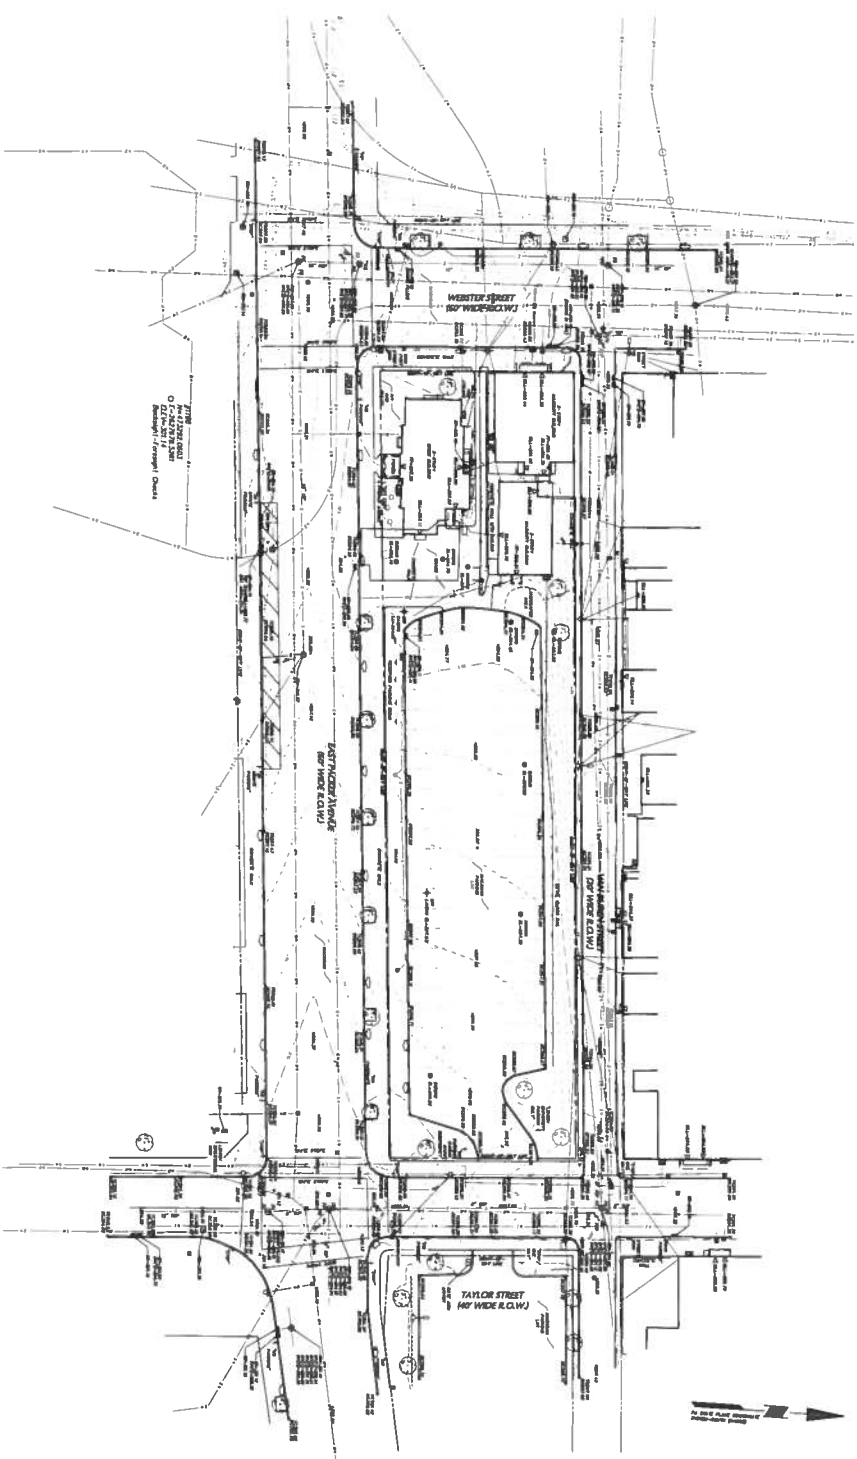

SITE

PROJECT LOCATION MAP

NOT TO SCALE

CB Expansion
 Lehigh University
 200 East Packer Avenue
 Bethlehem, PA 18015

VMA













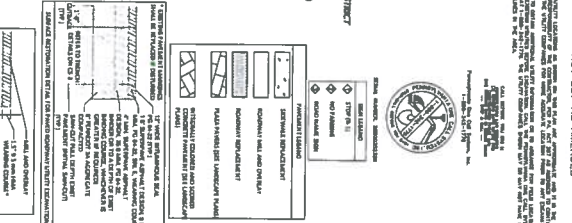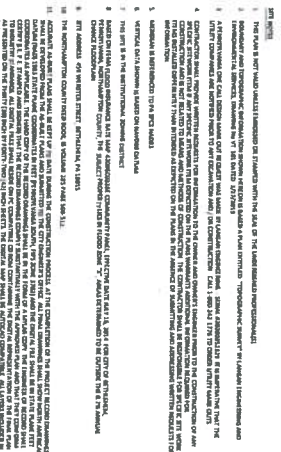[illegible]



STATISTICS					
DESCRIPTION	AVG.	MAX.	MIN.	MAX/MIN	Avg./Max.
POSSIBLY PAINTWAYS	3.71 ft	25.1 ft	0.3 ft	61.6/7.1	12.3/7.1
CANOPED BUILDING ENTRY	5.13 ft	11.1 ft	1.5 ft	7.4/2.1	3.4/2.1

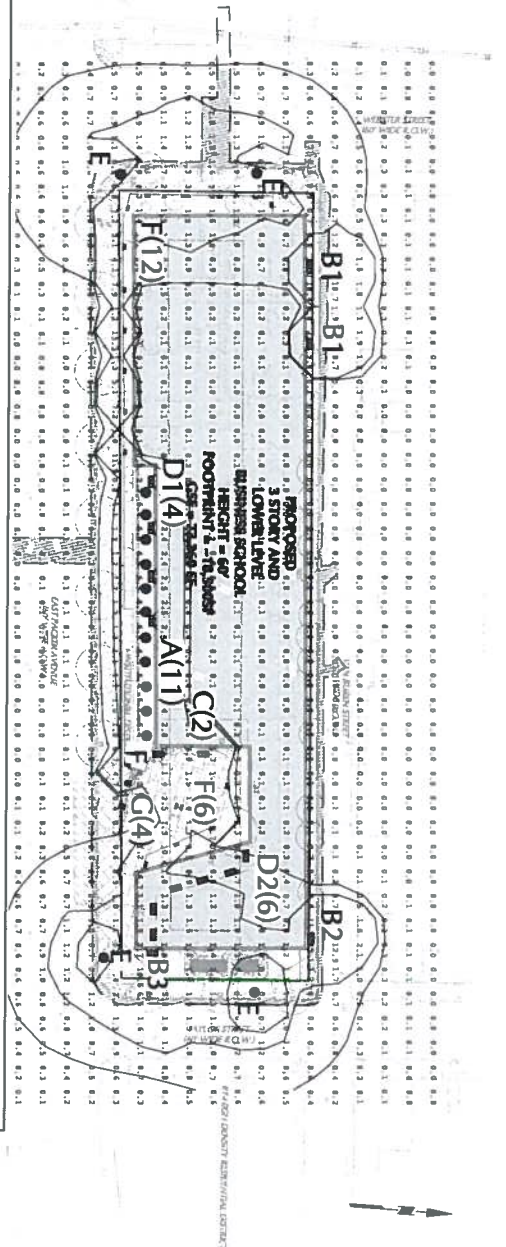

SITE LIGHTING SCHEDULE									
SYMBOL	KEY	QTY.	MANUFACTURER	MODEL	DETAIL DESCRIPTION	DETAIL HEIGHT	LAMP	OPTICS	LUMENS
A	11	1	RAB LIGHTING	NOLDSO	RECESSED LUMINAIRE	12'-6" FROM FIRST FLOOR	13.9W LED	TYPE IV MICRO	1,180
B1	2	2	BECA LIGHTING	BE 24816	SURFACE WALL WITH SHIELDED LIGHT SOURCE	-3'-0" FROM FIRST FLOOR	55.3W LED	TYPE III	6,674
B2	1	1	BECA LIGHTING	BE 24816	SURFACE WALL WITH SHIELDED LIGHT SOURCE	4'-6" FROM FIRST FLOOR	55.3W LED	TYPE III	6,674
B3	1	1	BECA LIGHTING	BE 24816	SURFACE WALL WITH SHIELDED LIGHT SOURCE	7'-6" FROM FIRST FLOOR	55.3W LED	TYPE III	6,674
C	2	2	BECA LIGHTING	BE 24319	CEILING AND WALL LUMINAIRE	5'-6" FROM FIRST FLOOR	32W LED	TYPE FORWARD THROW	2,039
D1	4	4	BECA LIGHTING	BE 22261	WALL LUMINAIRE DIRECTED LIGHT	42'-0" FROM FIRST FLOOR	4.2W LED	TYPE I	362
D2	6	6	BECA LIGHTING	BE 22261	WALL LUMINAIRE DIRECTED LIGHT	40'-6" FROM FIRST FLOOR	4.2W LED	TYPE I	362
E	4	4	BECA LIGHTING	BE 22261	CITY OF BETHLEHEM STANDARD DECORATIVE ACORN STREET LIGHT COLOR BLACK	13'-0" FROM FIRST FLOOR	66W LED	TYPE V	7,836
F	10	10	BECA LIGHTING	BE 22261	BOLLARD LIGHT	1'-6" FROM FIRST FLOOR	8.2W LED	TYPE D	546
G	4	4	BECA LIGHTING	BE 22132	STREET LUMINAIRE	RECESSED IN STREET	11.5W LED	TYPE IV	91

NOTE:
1. REFER TO ELECTRICAL DRAWINGS FOR SITE LIGHTING VOLTAGES

CB Expansion
Lehigh University
300 East Packer Avenue
Bethlehem, PA 18015

VMA


DESIGNER:
LEHIGH UNIVERSITY
461 WEST 11TH STREET, SUITE 100
BETHLEHEM, PA 18015
610-762-2732

ACT 287 AS AMENDED
NOTICE TO CONTRACTOR:

SCALE: 1" = 20'
DATE: MARCH 15, 2020
BY: [Signature]
TITLE: SITE LIGHTING PLAN
DRAWN BY: JMF

LL-101



PLANTING NOTES

- [illegible]


