


Lands N/L
Sharkan Realty, Inc

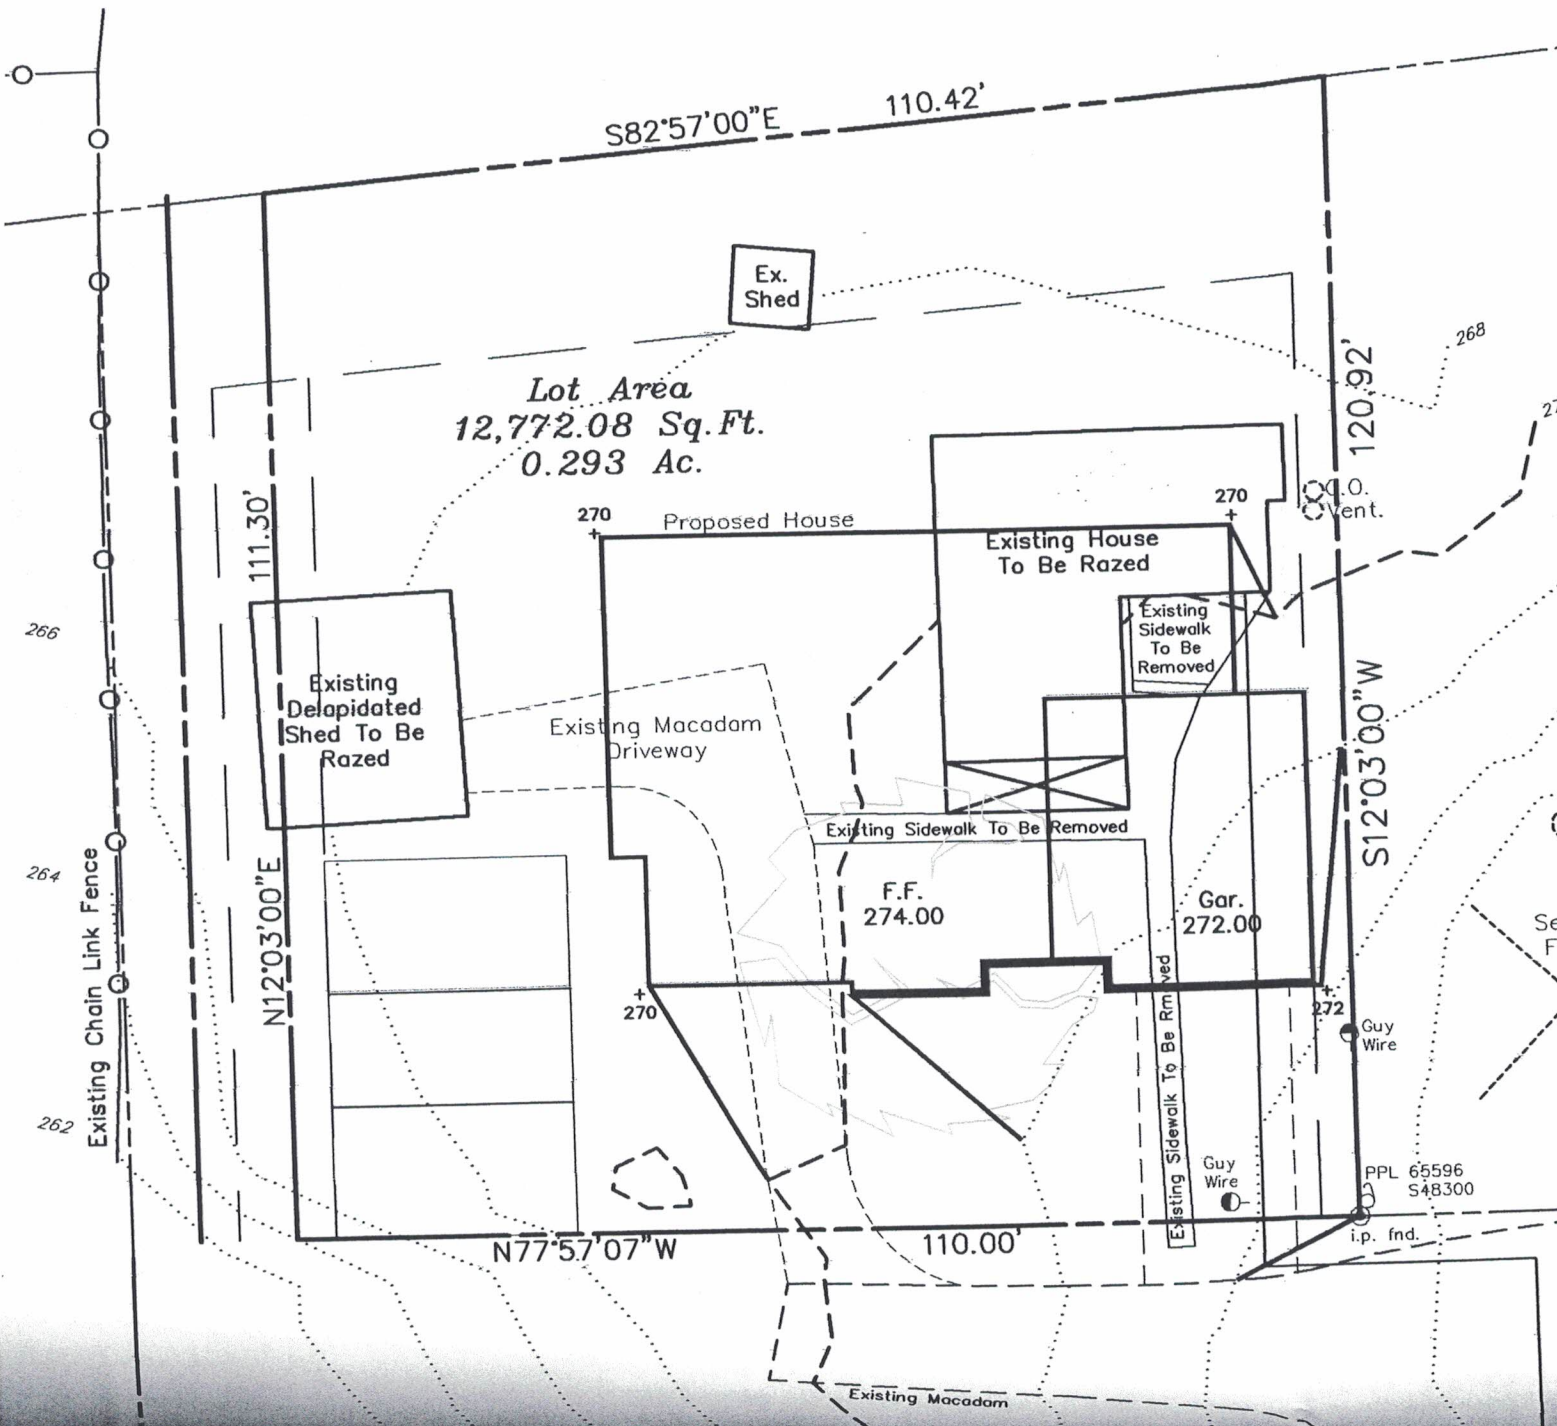

Lot Area
12,772.08 Sq. Ft.
0.293 Ac.

Ex. Shed

Existing Delapidated Shed To Be Razed

Proposed House

Existing House To Be Razed

Existing Macadam Driveway

Existing Sidewalk To Be Removed

Existing Sidewalk To Be Removed

F.F. 274.00

Gar. 272.00

N12°03'00"E

N77°57'07"W

110.00'

120.92'

S12°03'00"W

Vent.

Guy Wire

Guy Wire

PPL 65596
S48300

i.p. fnd.

Existing Macadam

Existing Chain Link Fence

266

264

262

268

270

Sep. Fic