
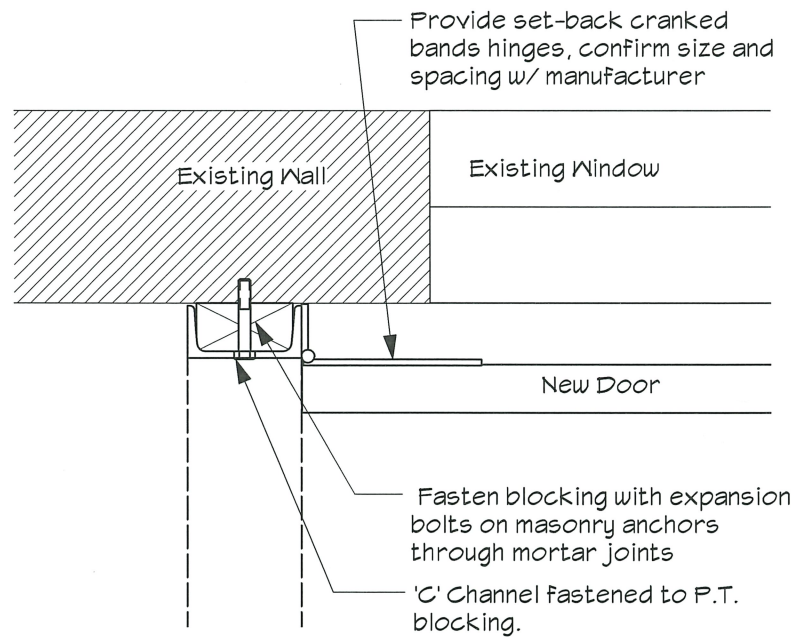



Long Street

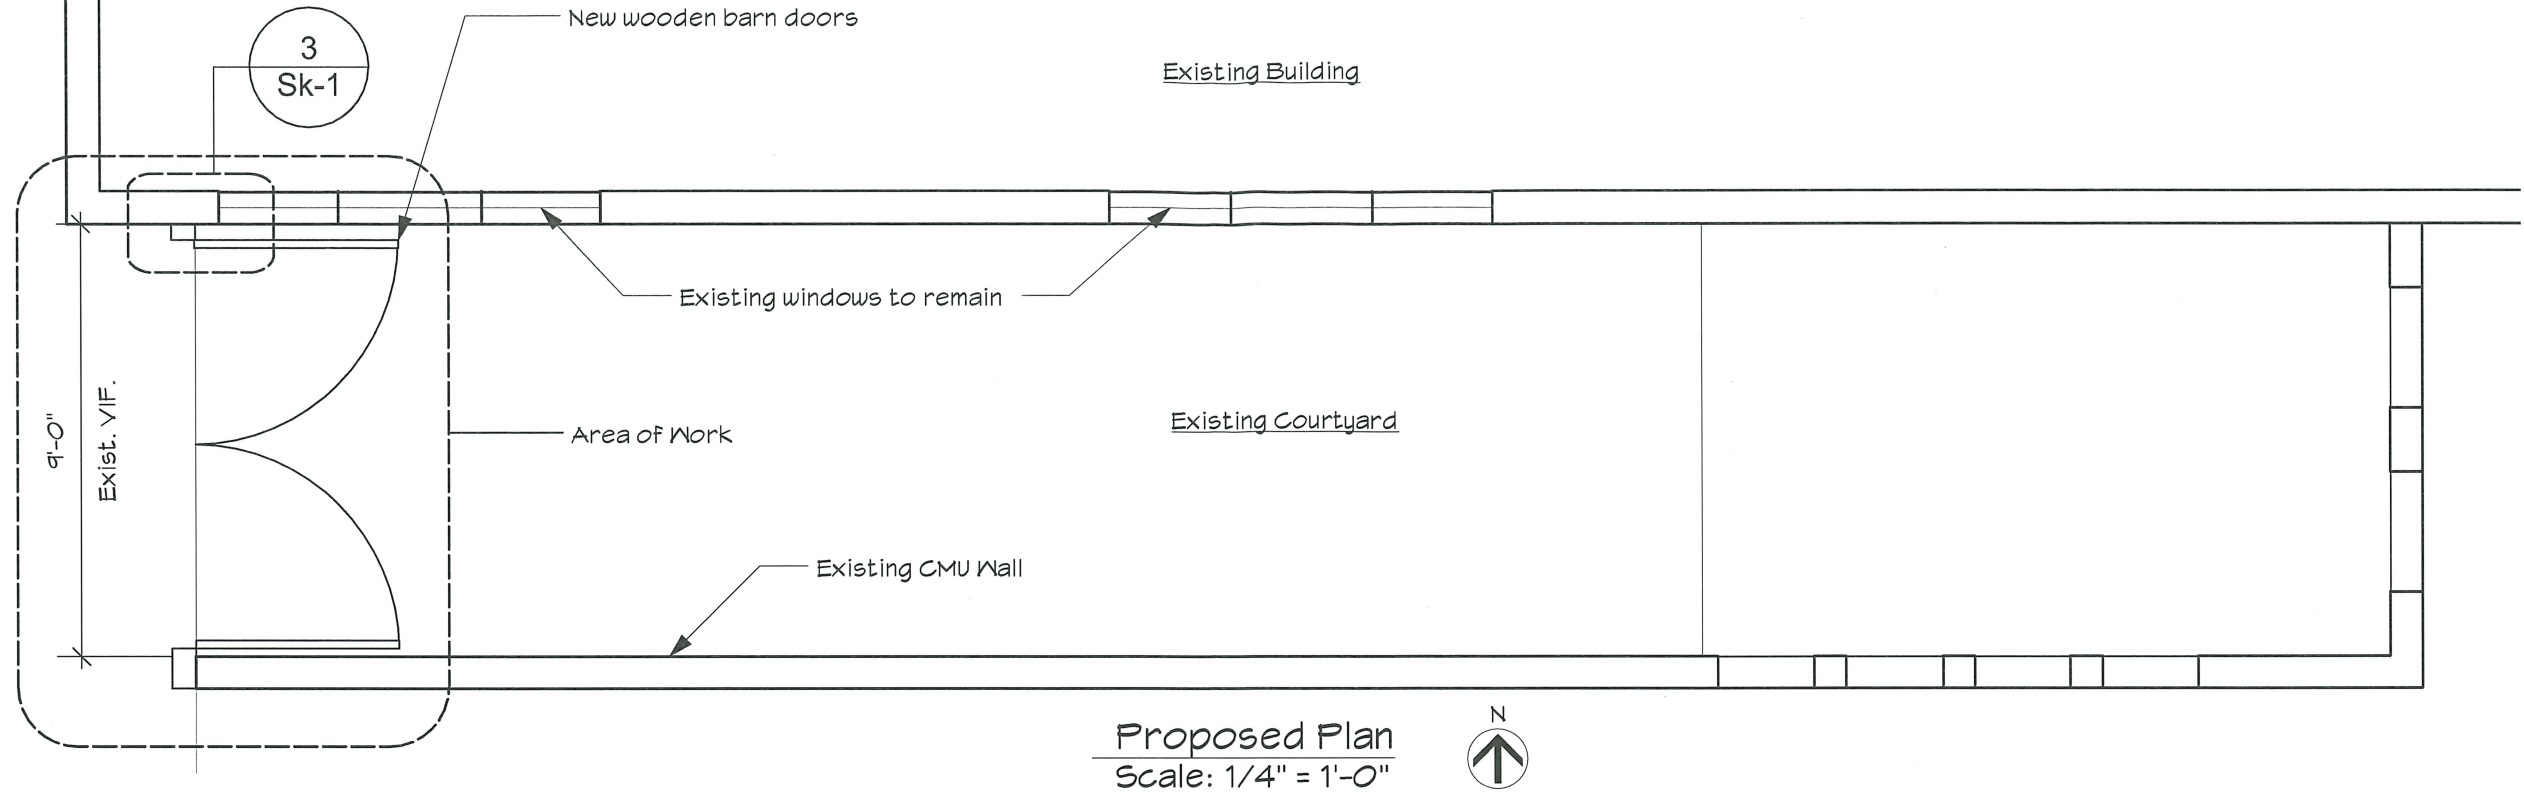

3

Jamb Detail

Scale: 1 1/2" = 1'-0"

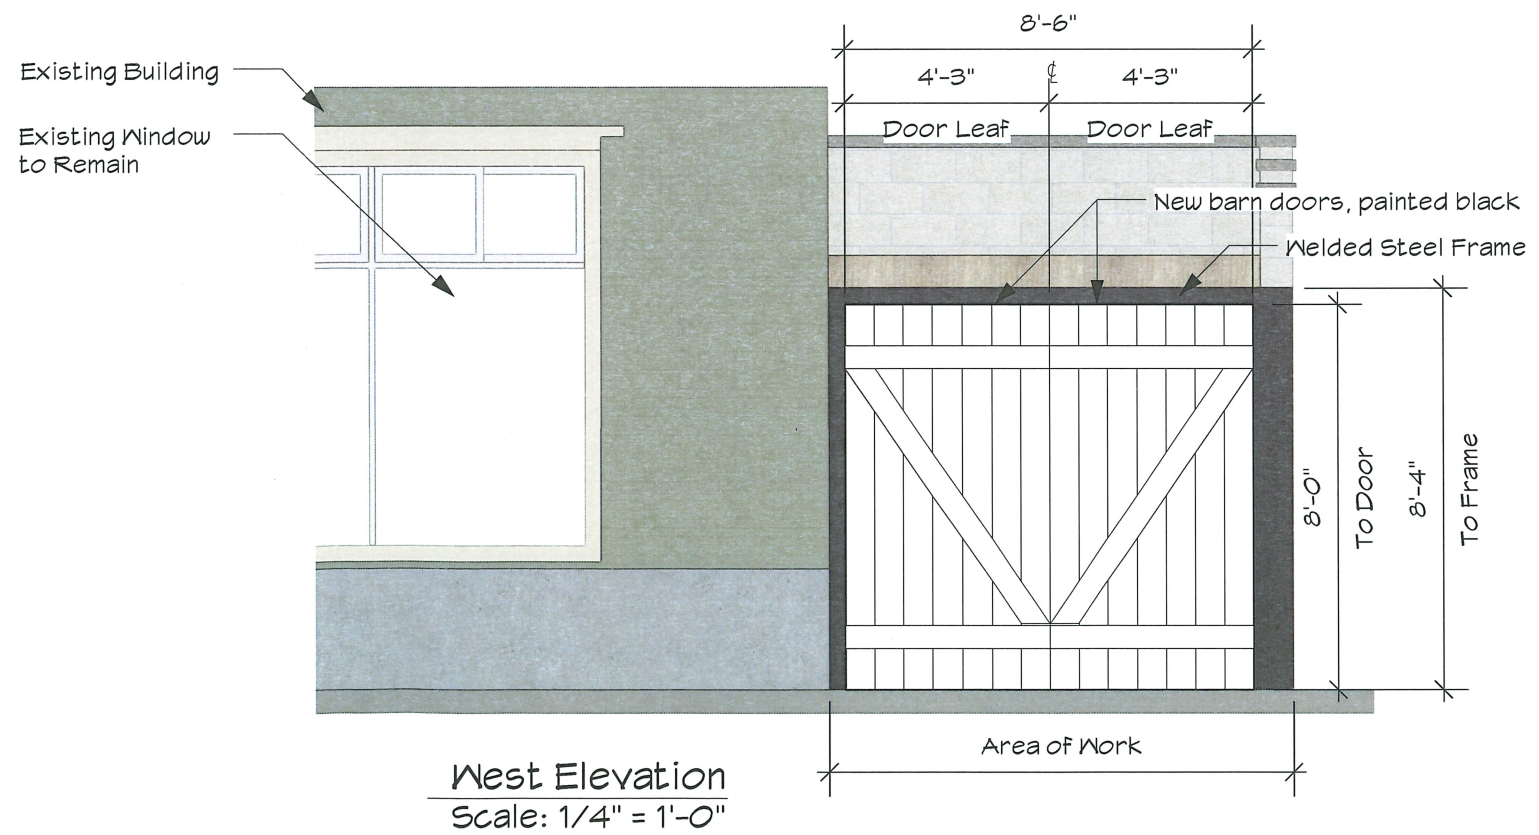

All drawings and written materials appearing herein constitute original and unpublished work of the architect and may not be used or disclosed without prior consent of 4/4 Architecture, LLC
Copyrighted 2022

4/4 / **ARCHITECTURE**
414 W. Broad Street, Suite 200
Bethlehem, Pennsylvania 18018
610.509.5992

Proposed Courtyard Doors

518 Long St
Bethlehem, PA 18018

Proposed Plan and Elevation

Virgilio_518_Long_SD_7-27-21.vwx

Issue Date: 7/27/22

Description: Plans

Drawn By: DIL

Sk-1

1 OF 3



Perspective/ Photo Montage
Scale: not to scale

Proposed doors w/ existing
courtyard beyond

