





128 East Third Street - Mixed Use Building

June 6, 2022


HISTORICAL REVIEW SUBMISSION

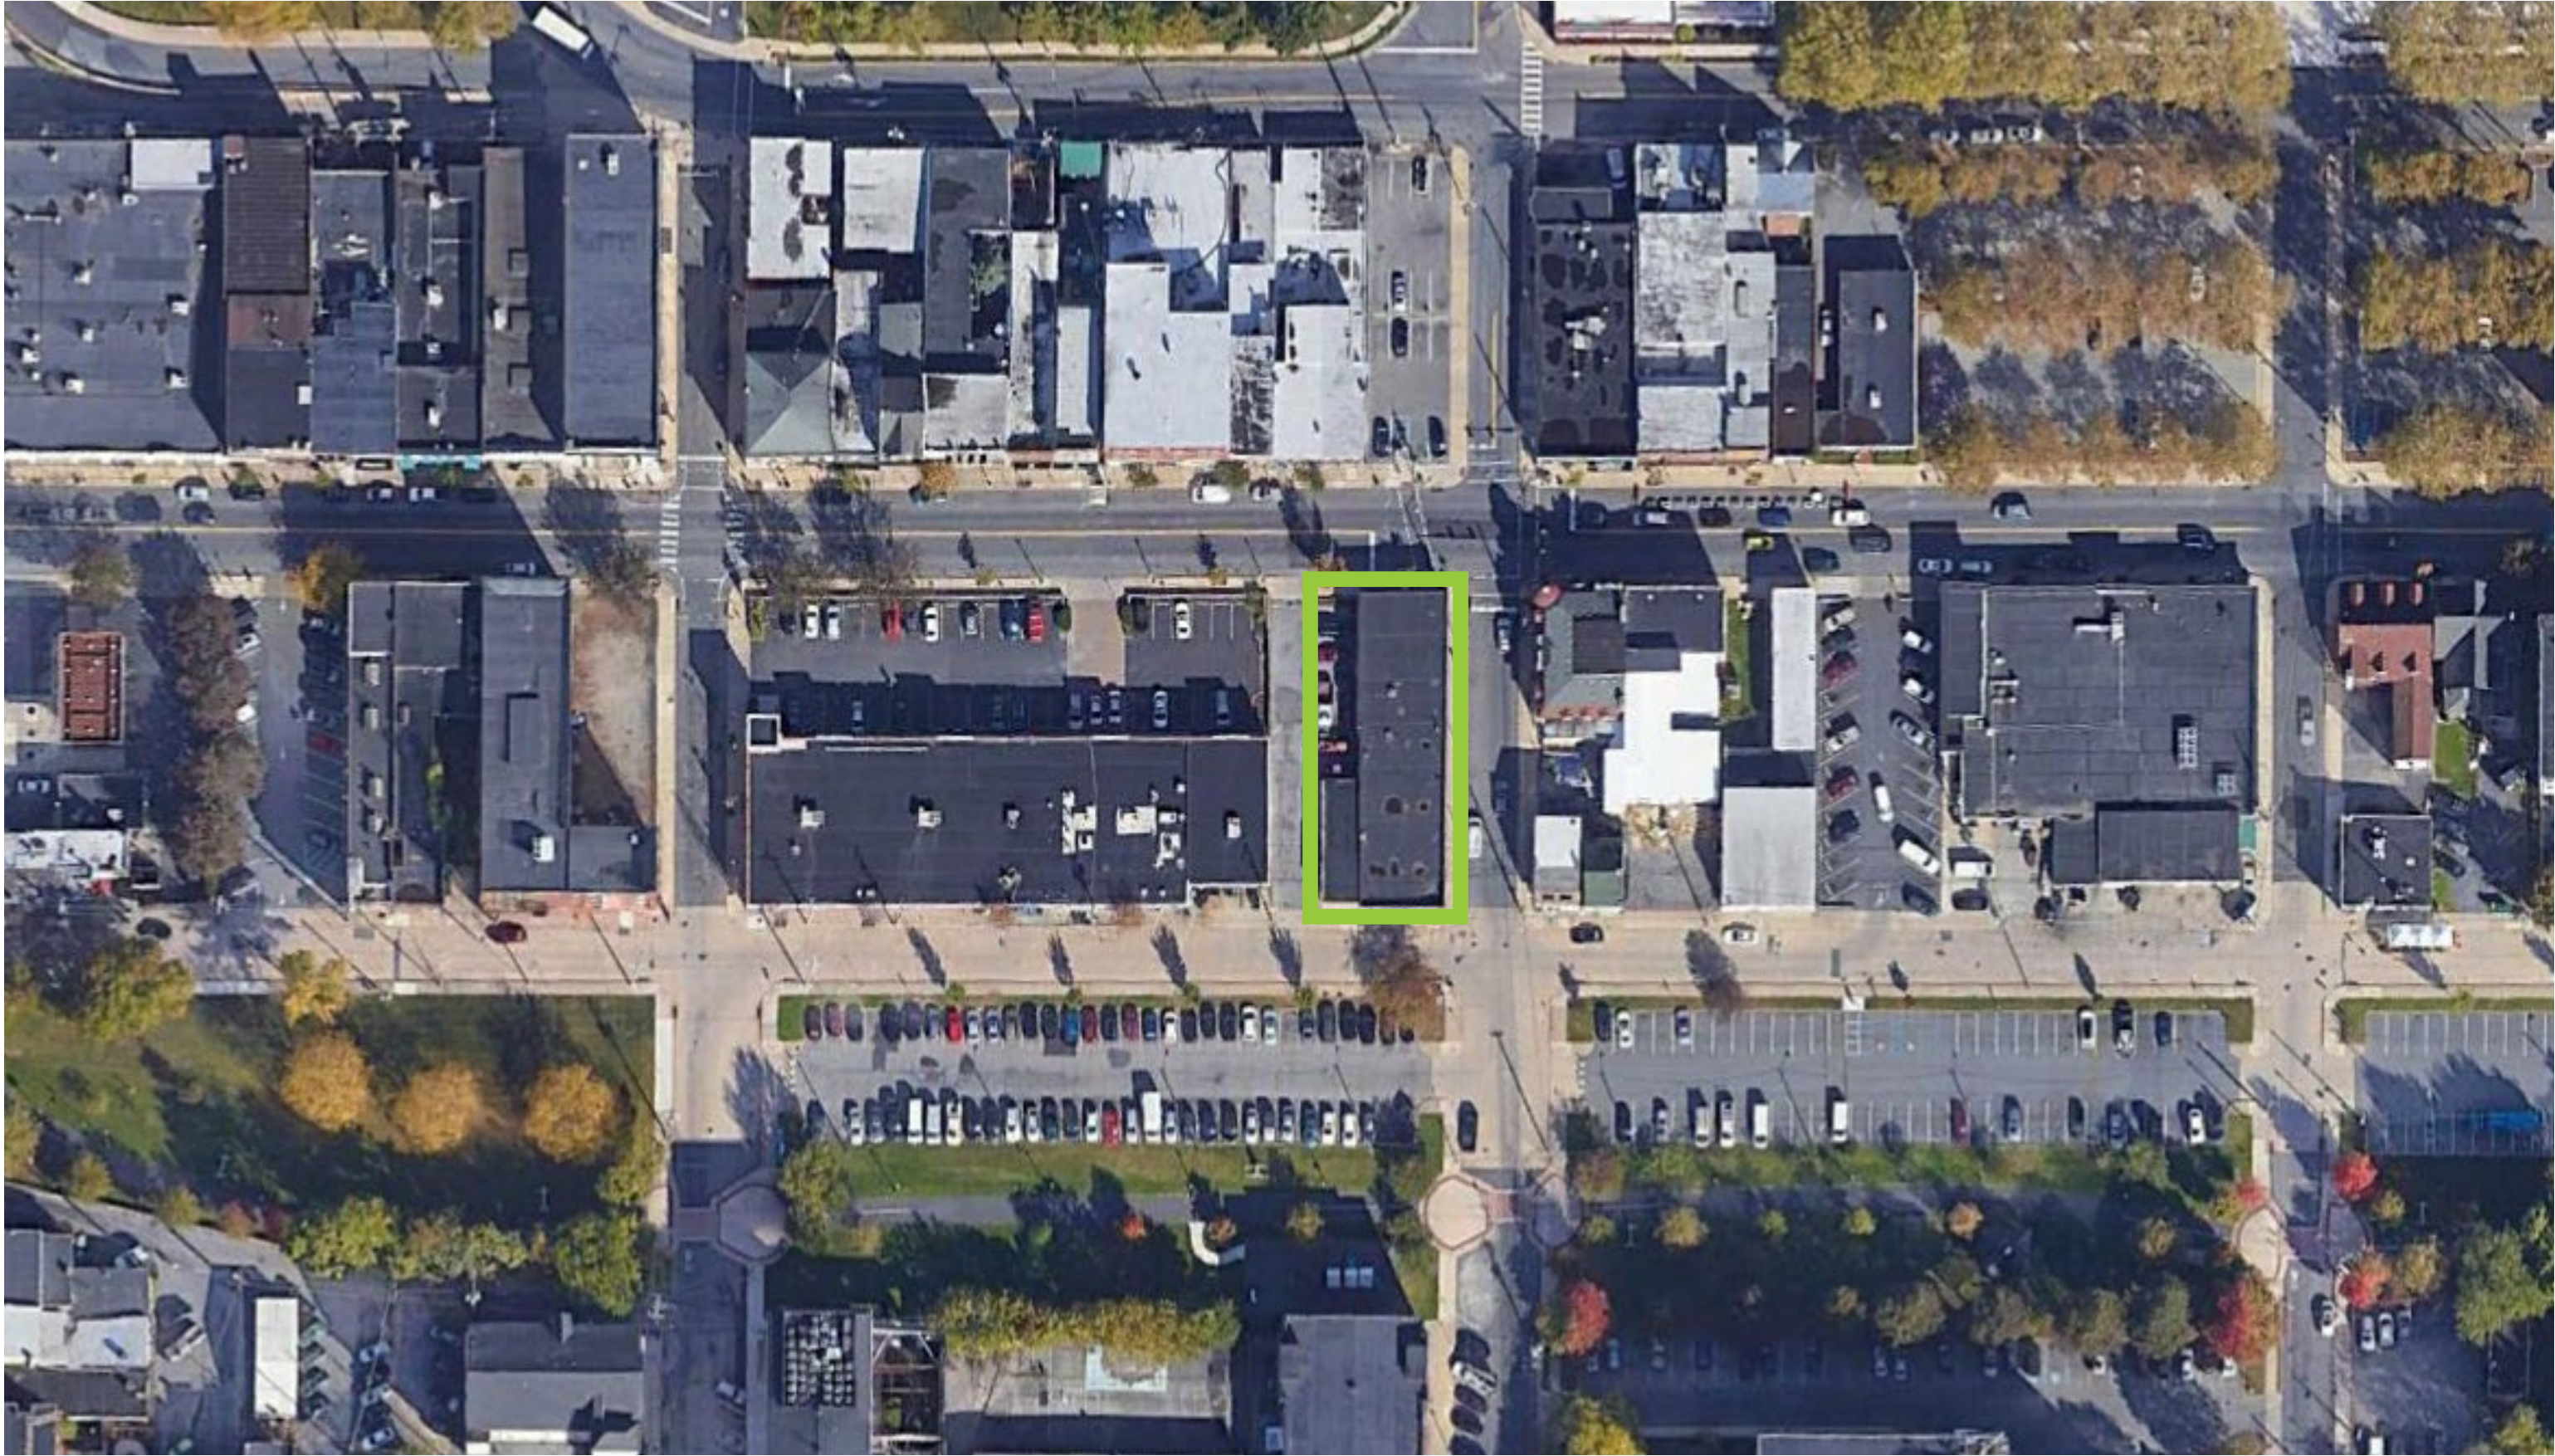

HISTORICAL REVIEW SUBMISSION

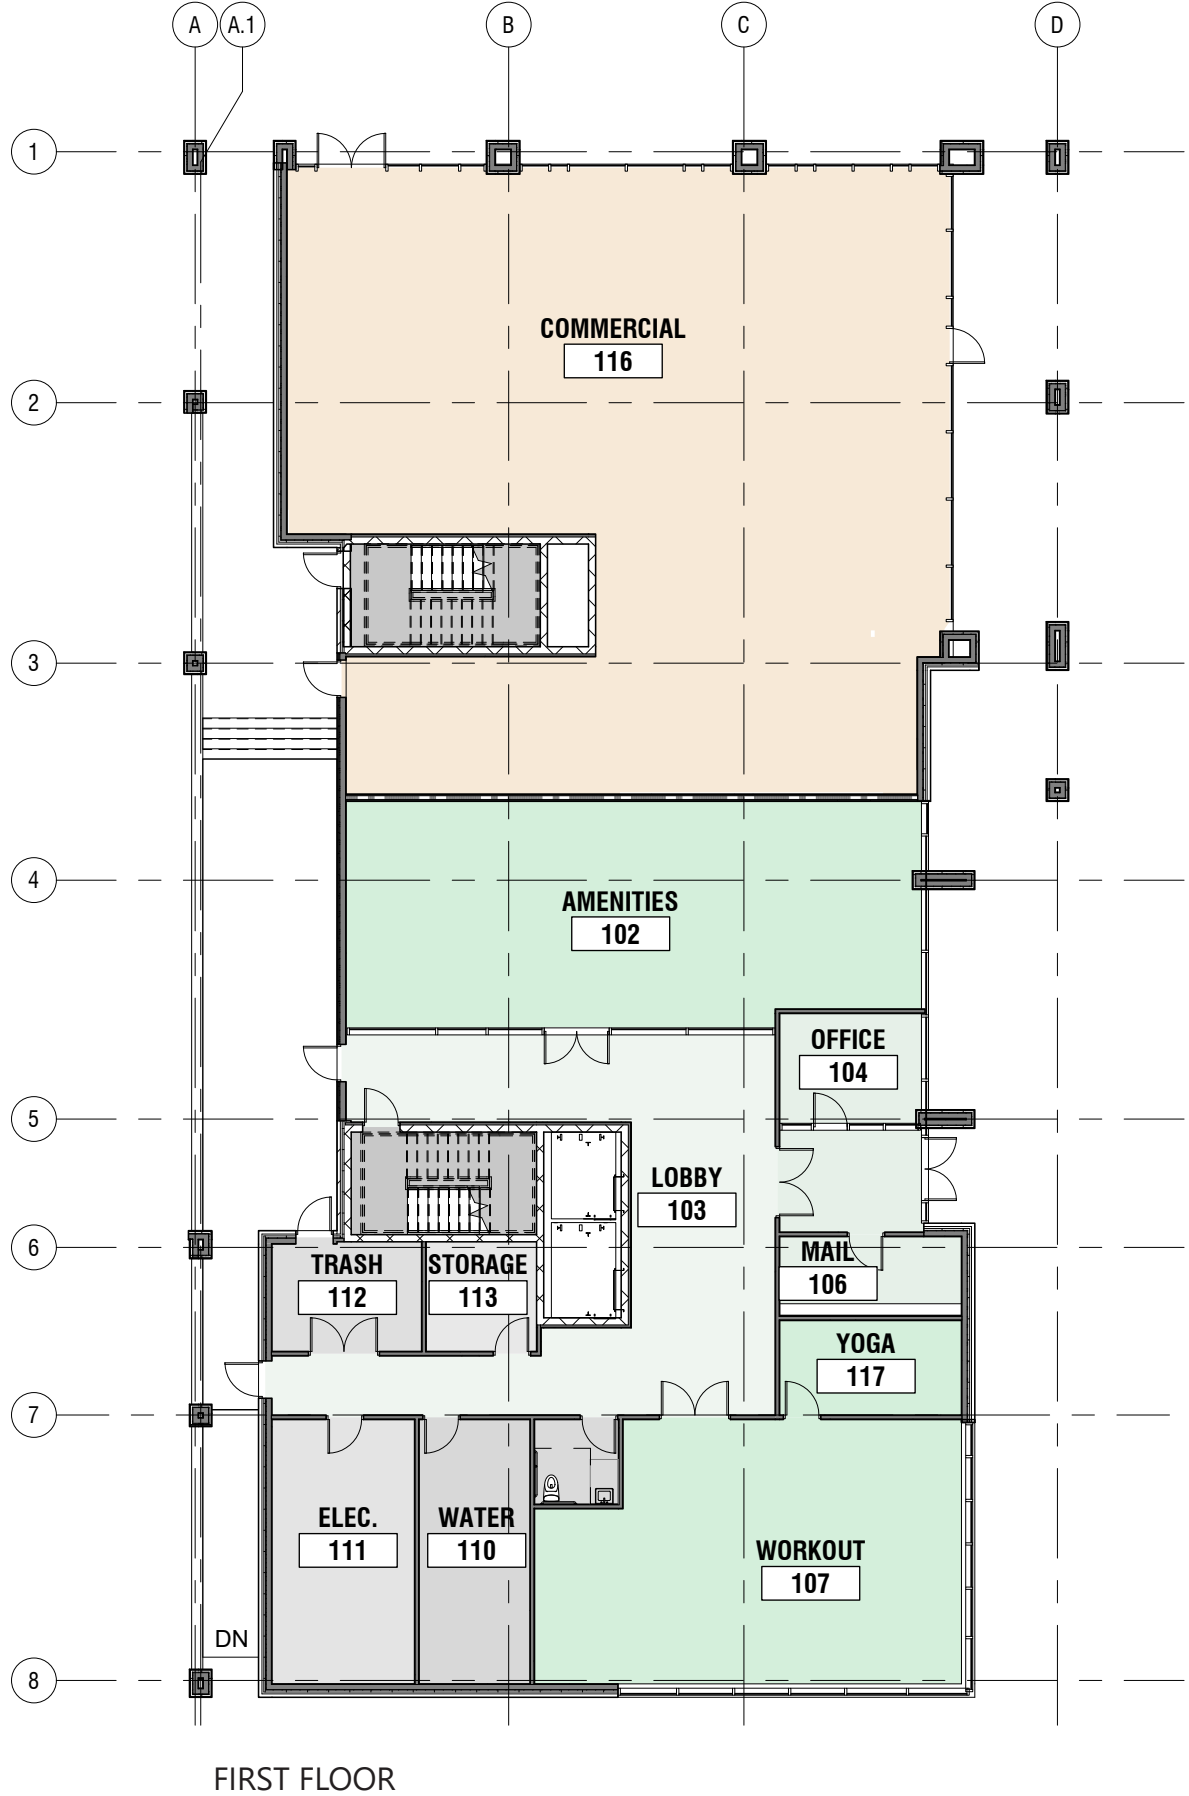


FIRST FLOOR

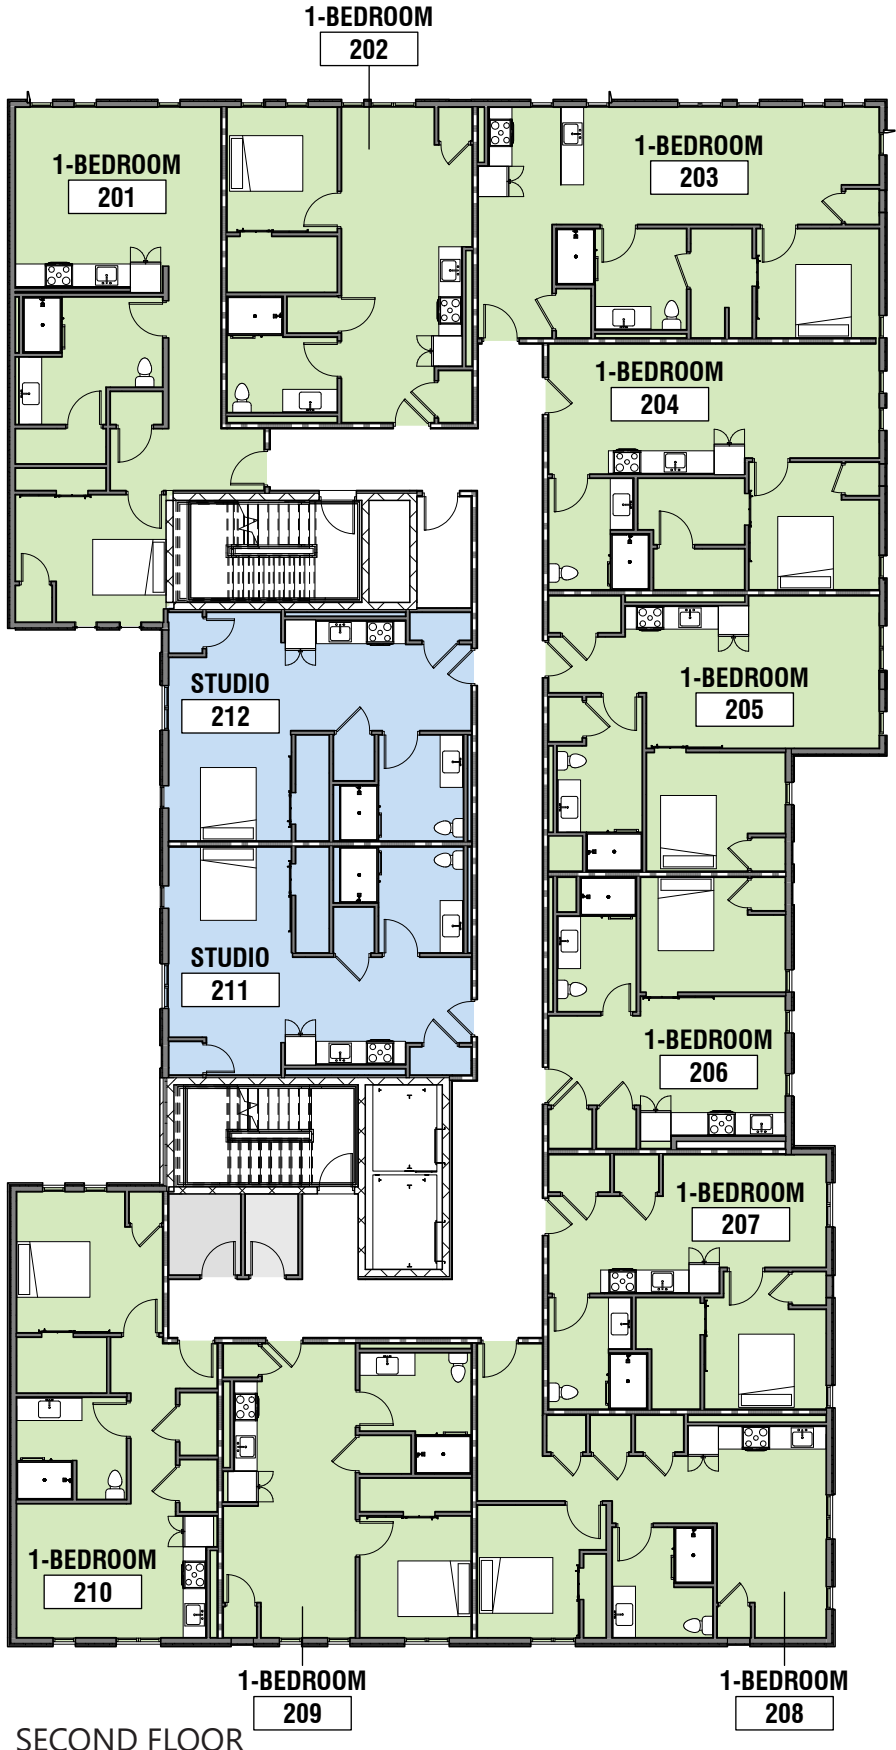


SECOND FLOOR

HISTORICAL REVIEW SUBMISSION

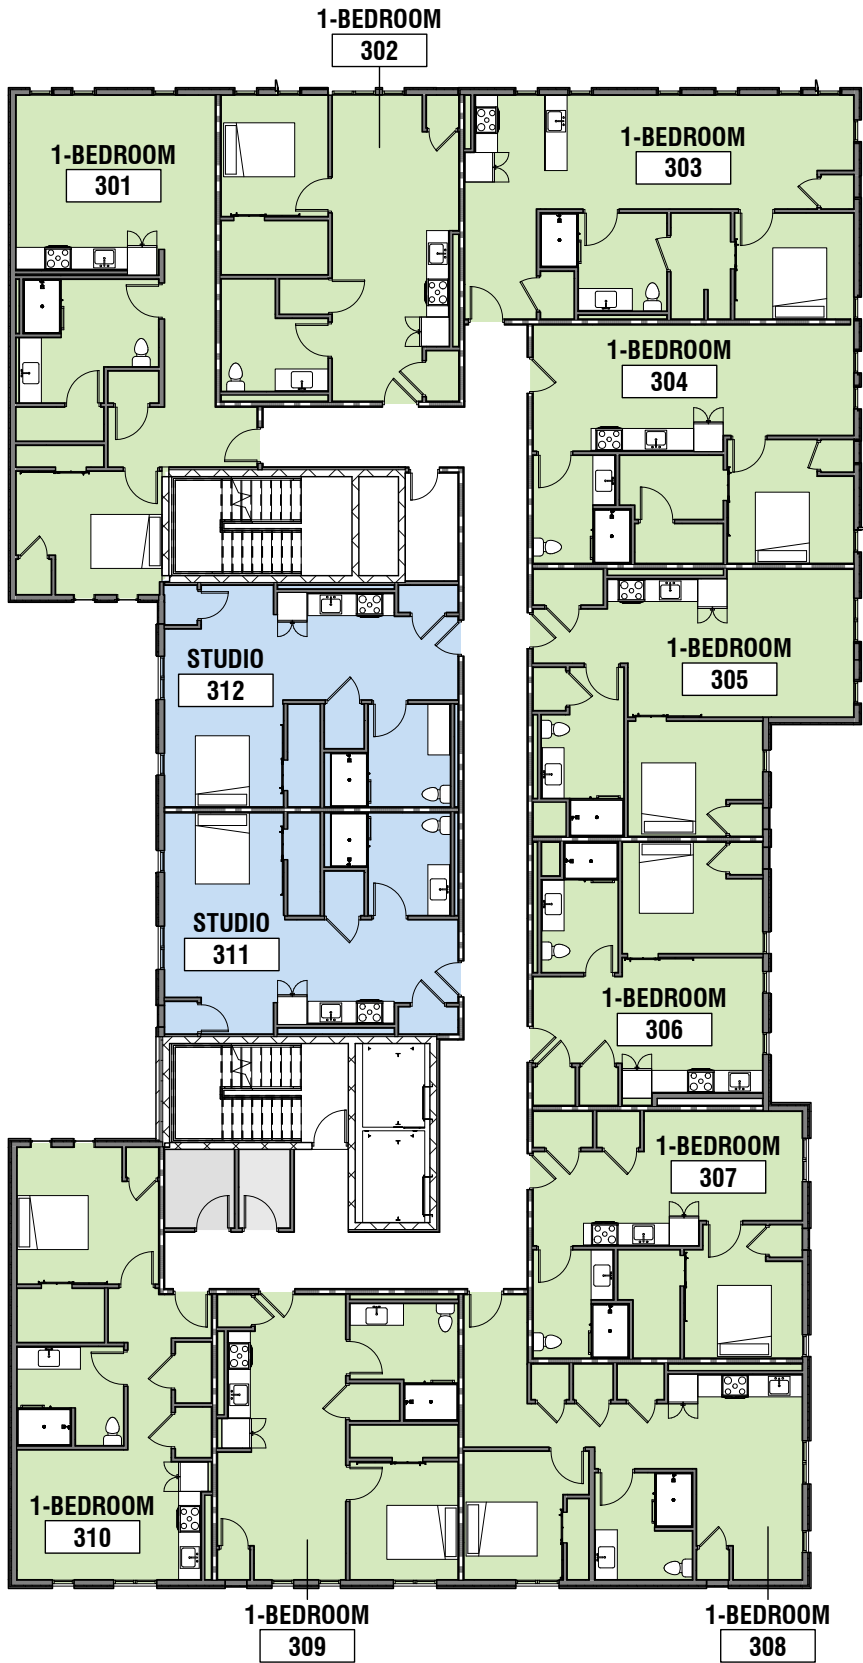

THIRD FLOOR

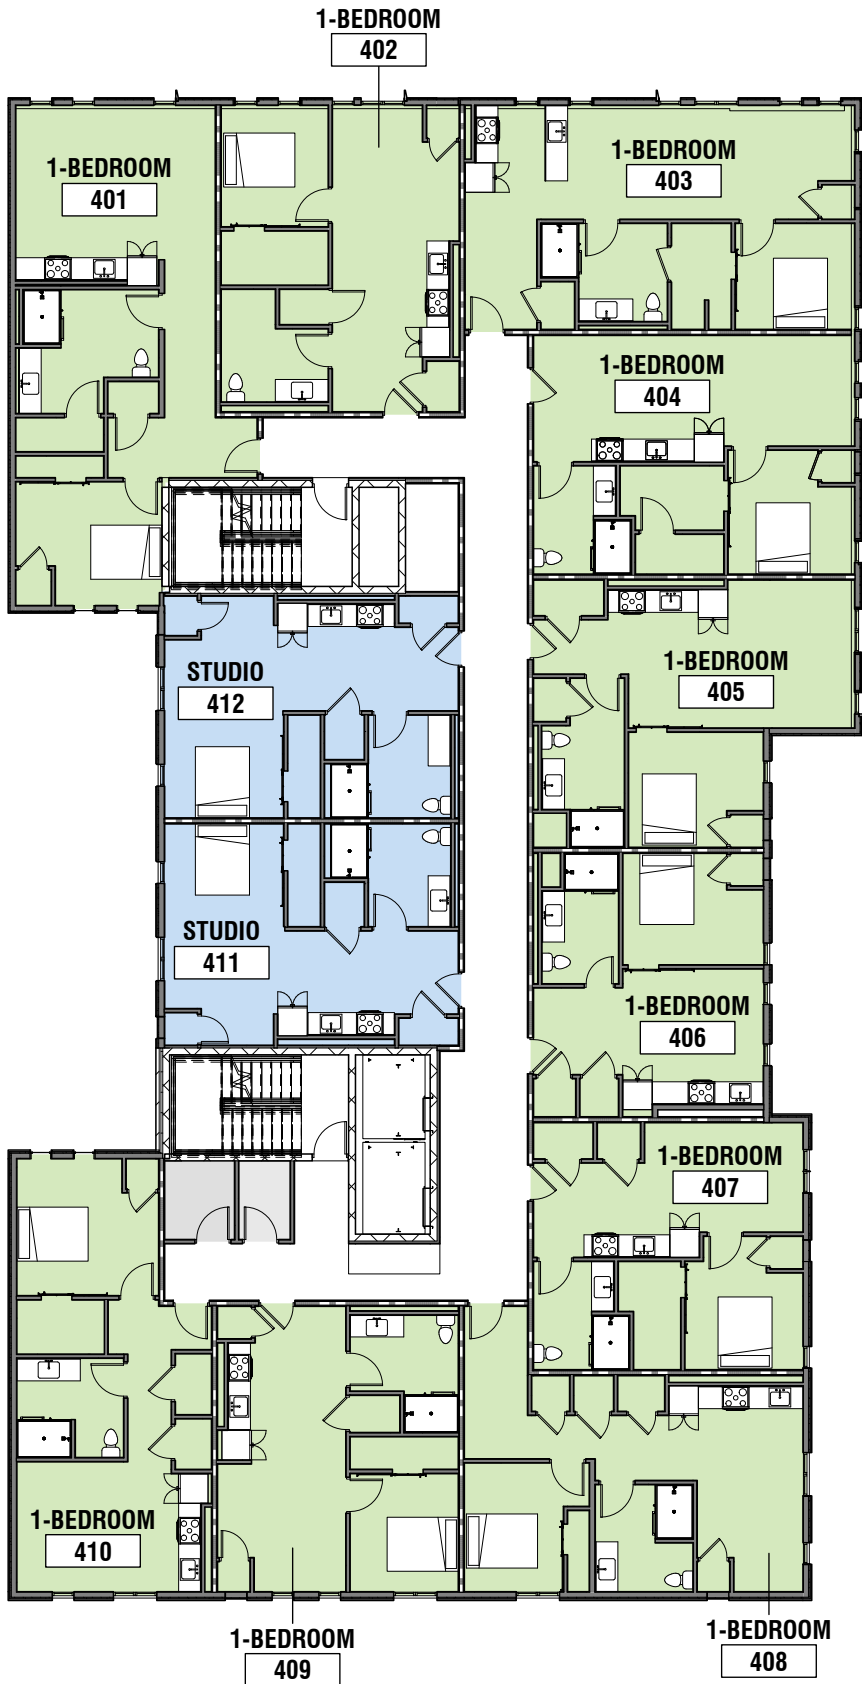

FOURTH FLOOR

HISTORICAL REVIEW SUBMISSION



HISTORICAL REVIEW SUBMISSION



HISTORICAL REVIEW SUBMISSION

