

Architectural Facade Materials

- 1 - Brick Veneer
- 2 - Cement Siding
- 3 - Cement Board
- 4 - Stucco


(refer to attached perspective architectural renderings)

Monocacy G.C., LLC  
218-228 W. Union Blvd.  
Bethlehem, PA  
SCHEME-6.0  
SK: 011122



# UPPER FLOORS

5 10 15 20 30 40  
SCALE IN FEET

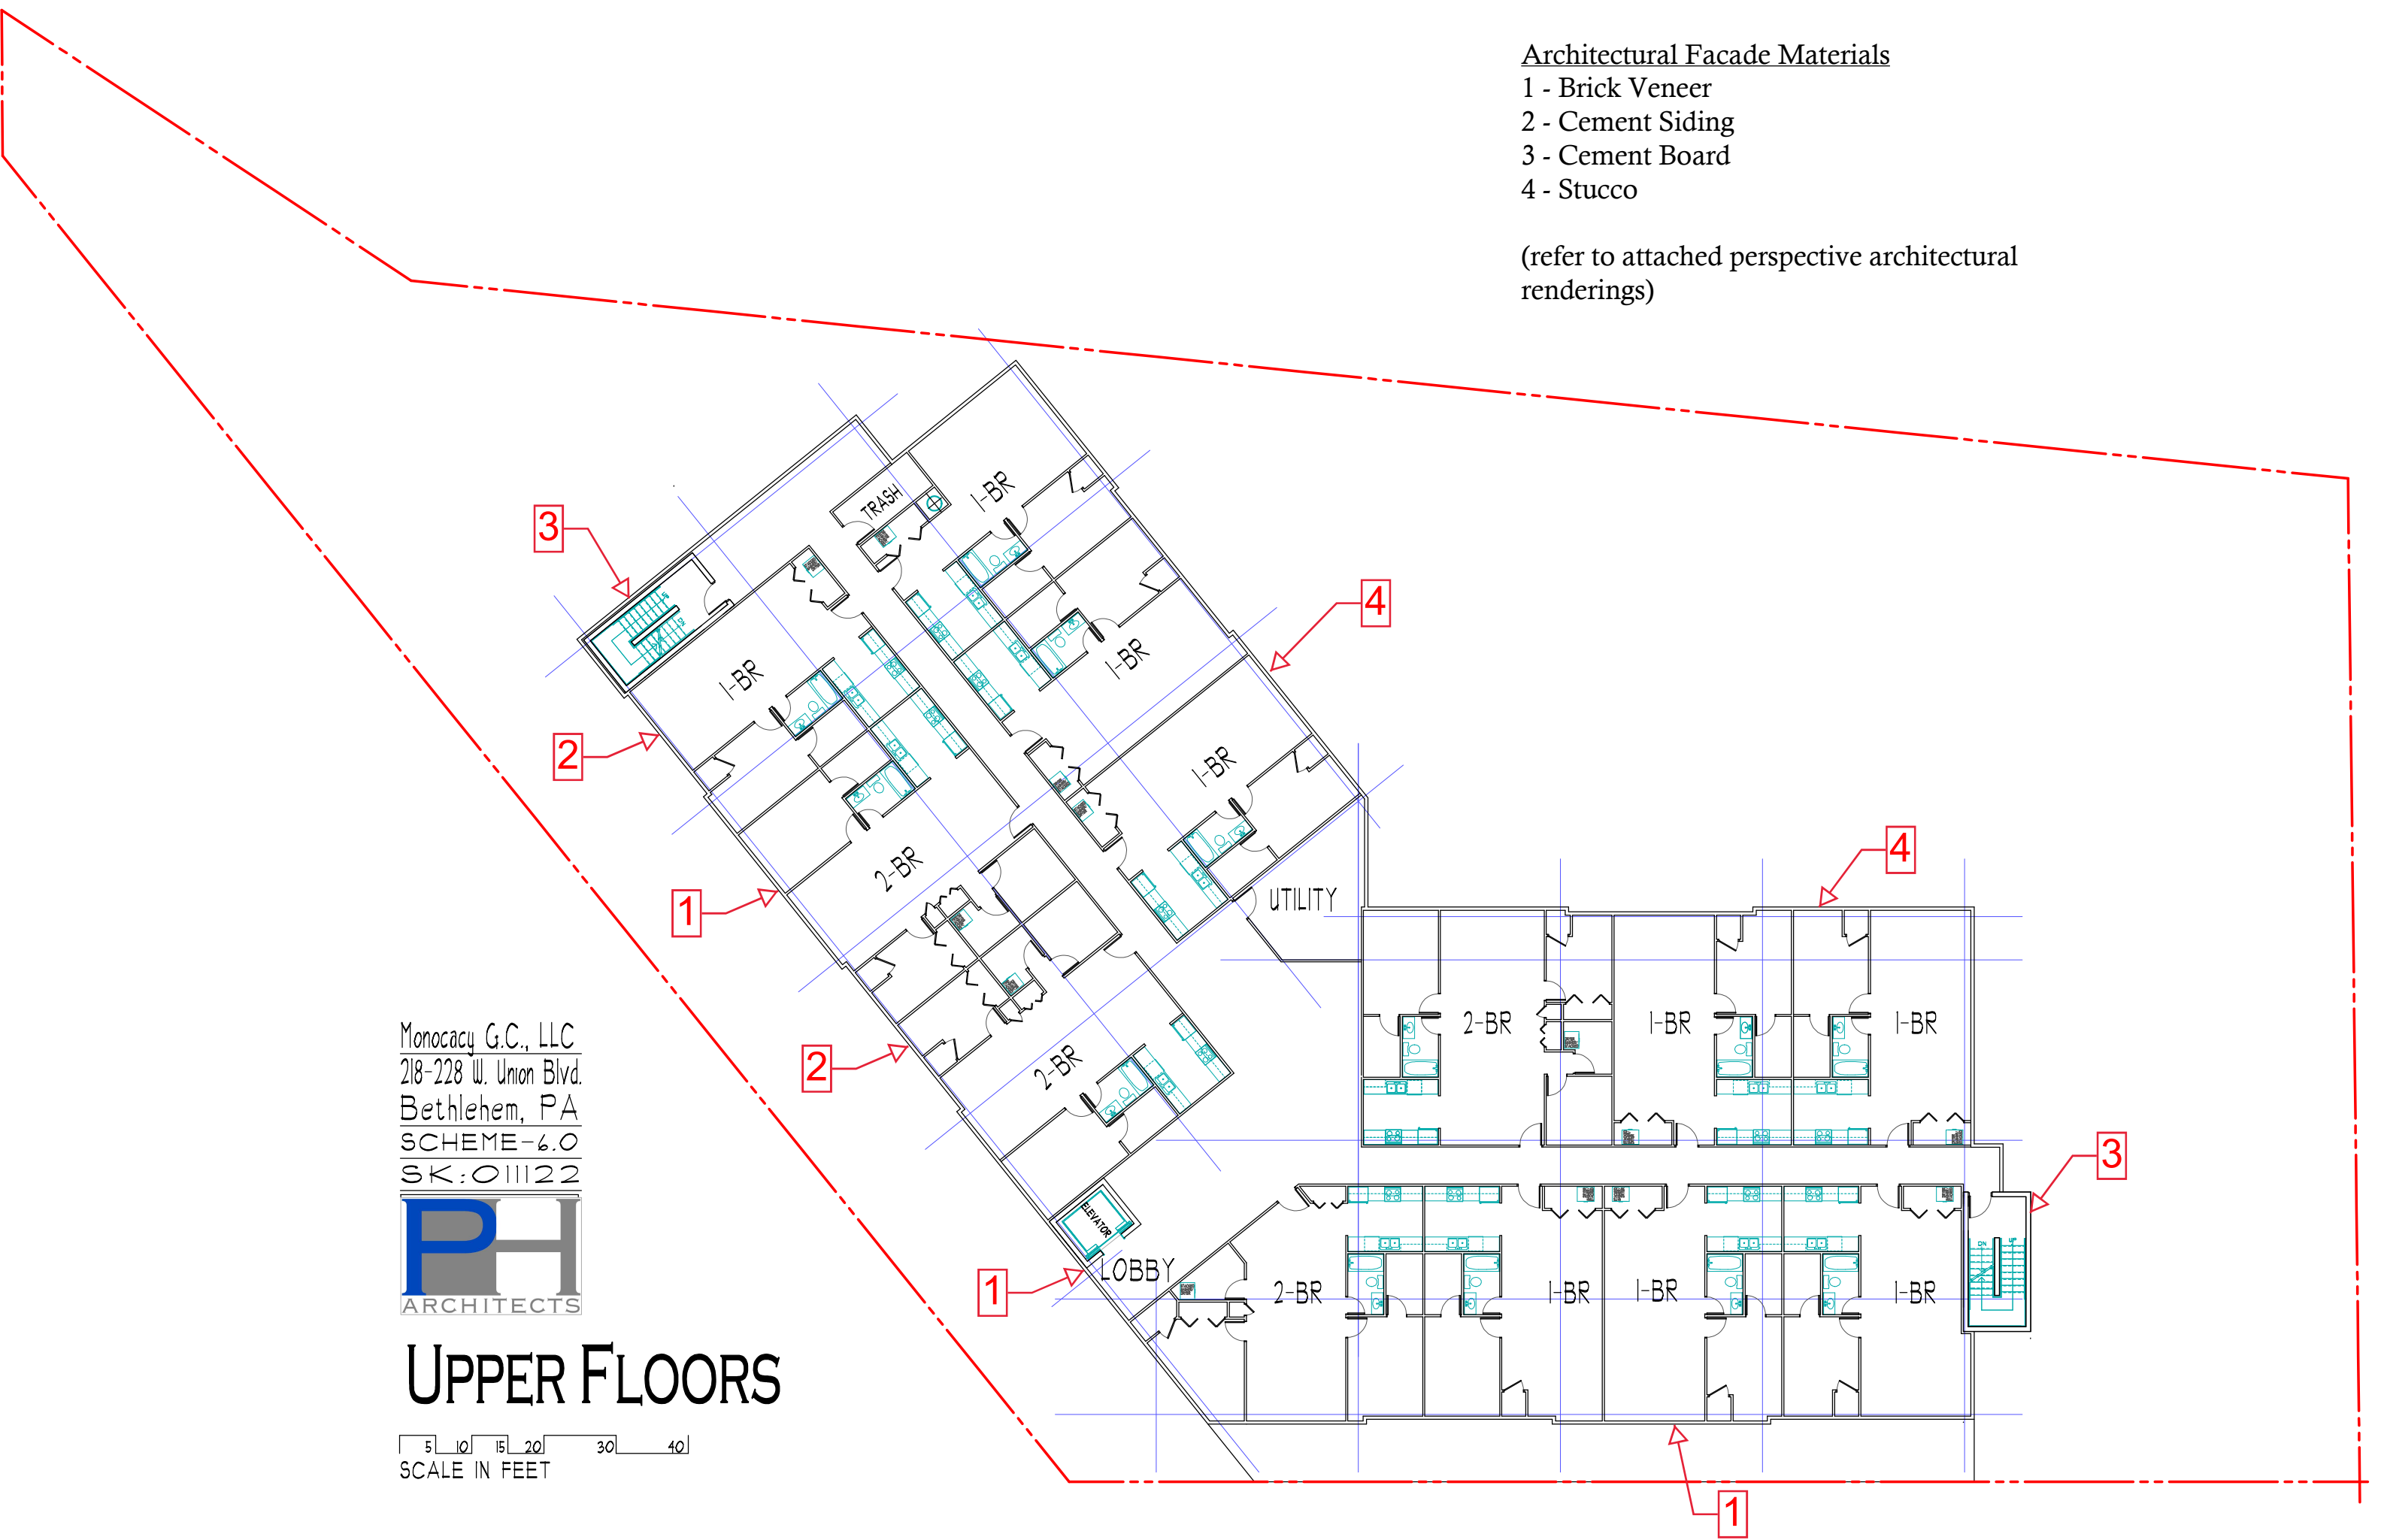





WELCOME  
DOWNTOWN  
BETHLEHEM

