
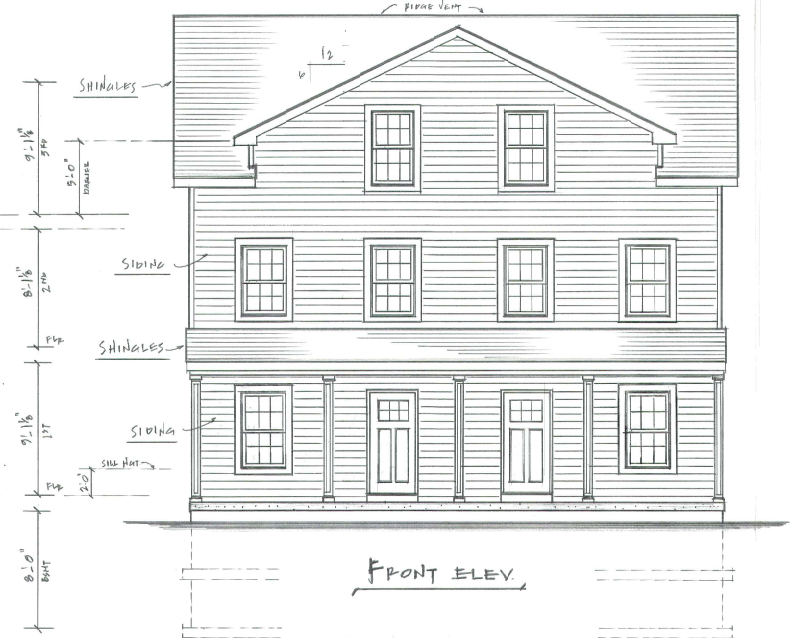






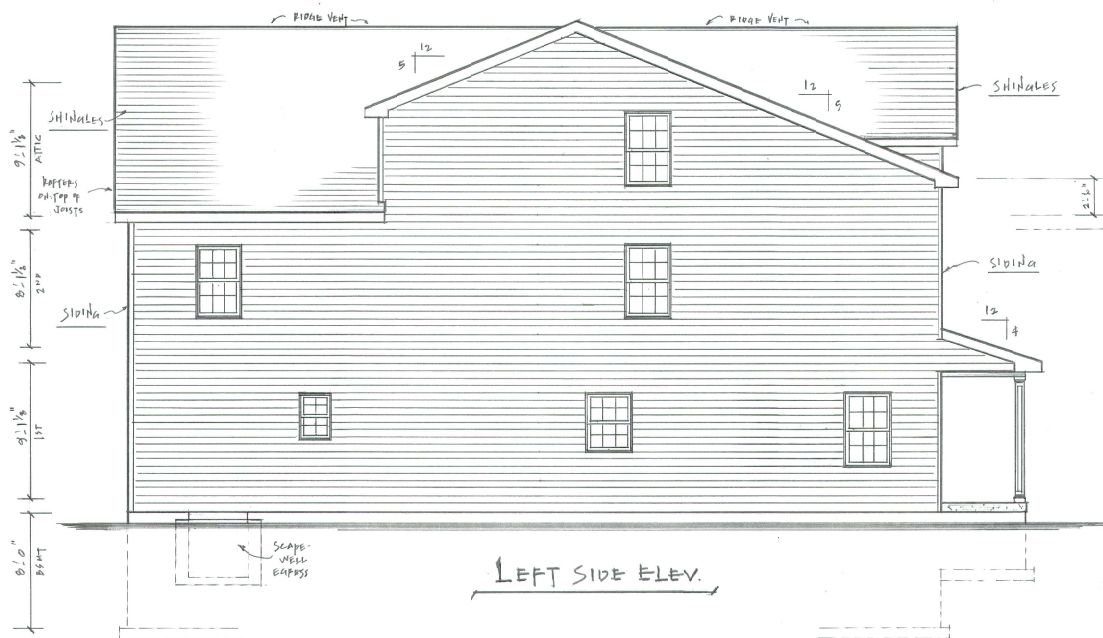


502-504 East 5th Street
Bethlehem, PA 18015

NOTE: VERIFY ALL DIMENSIONS
BEFORE CONSTRUCTION

A1.0

plot date: 2/5/21
file path: g:\p\ro\2019 residential\19-42-543 hillside\drawings\cad\543 hillside\sheet elevations (ext)

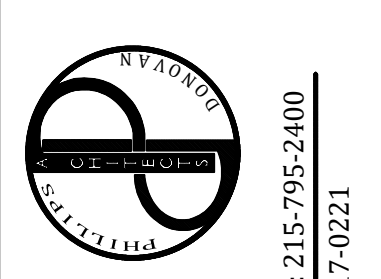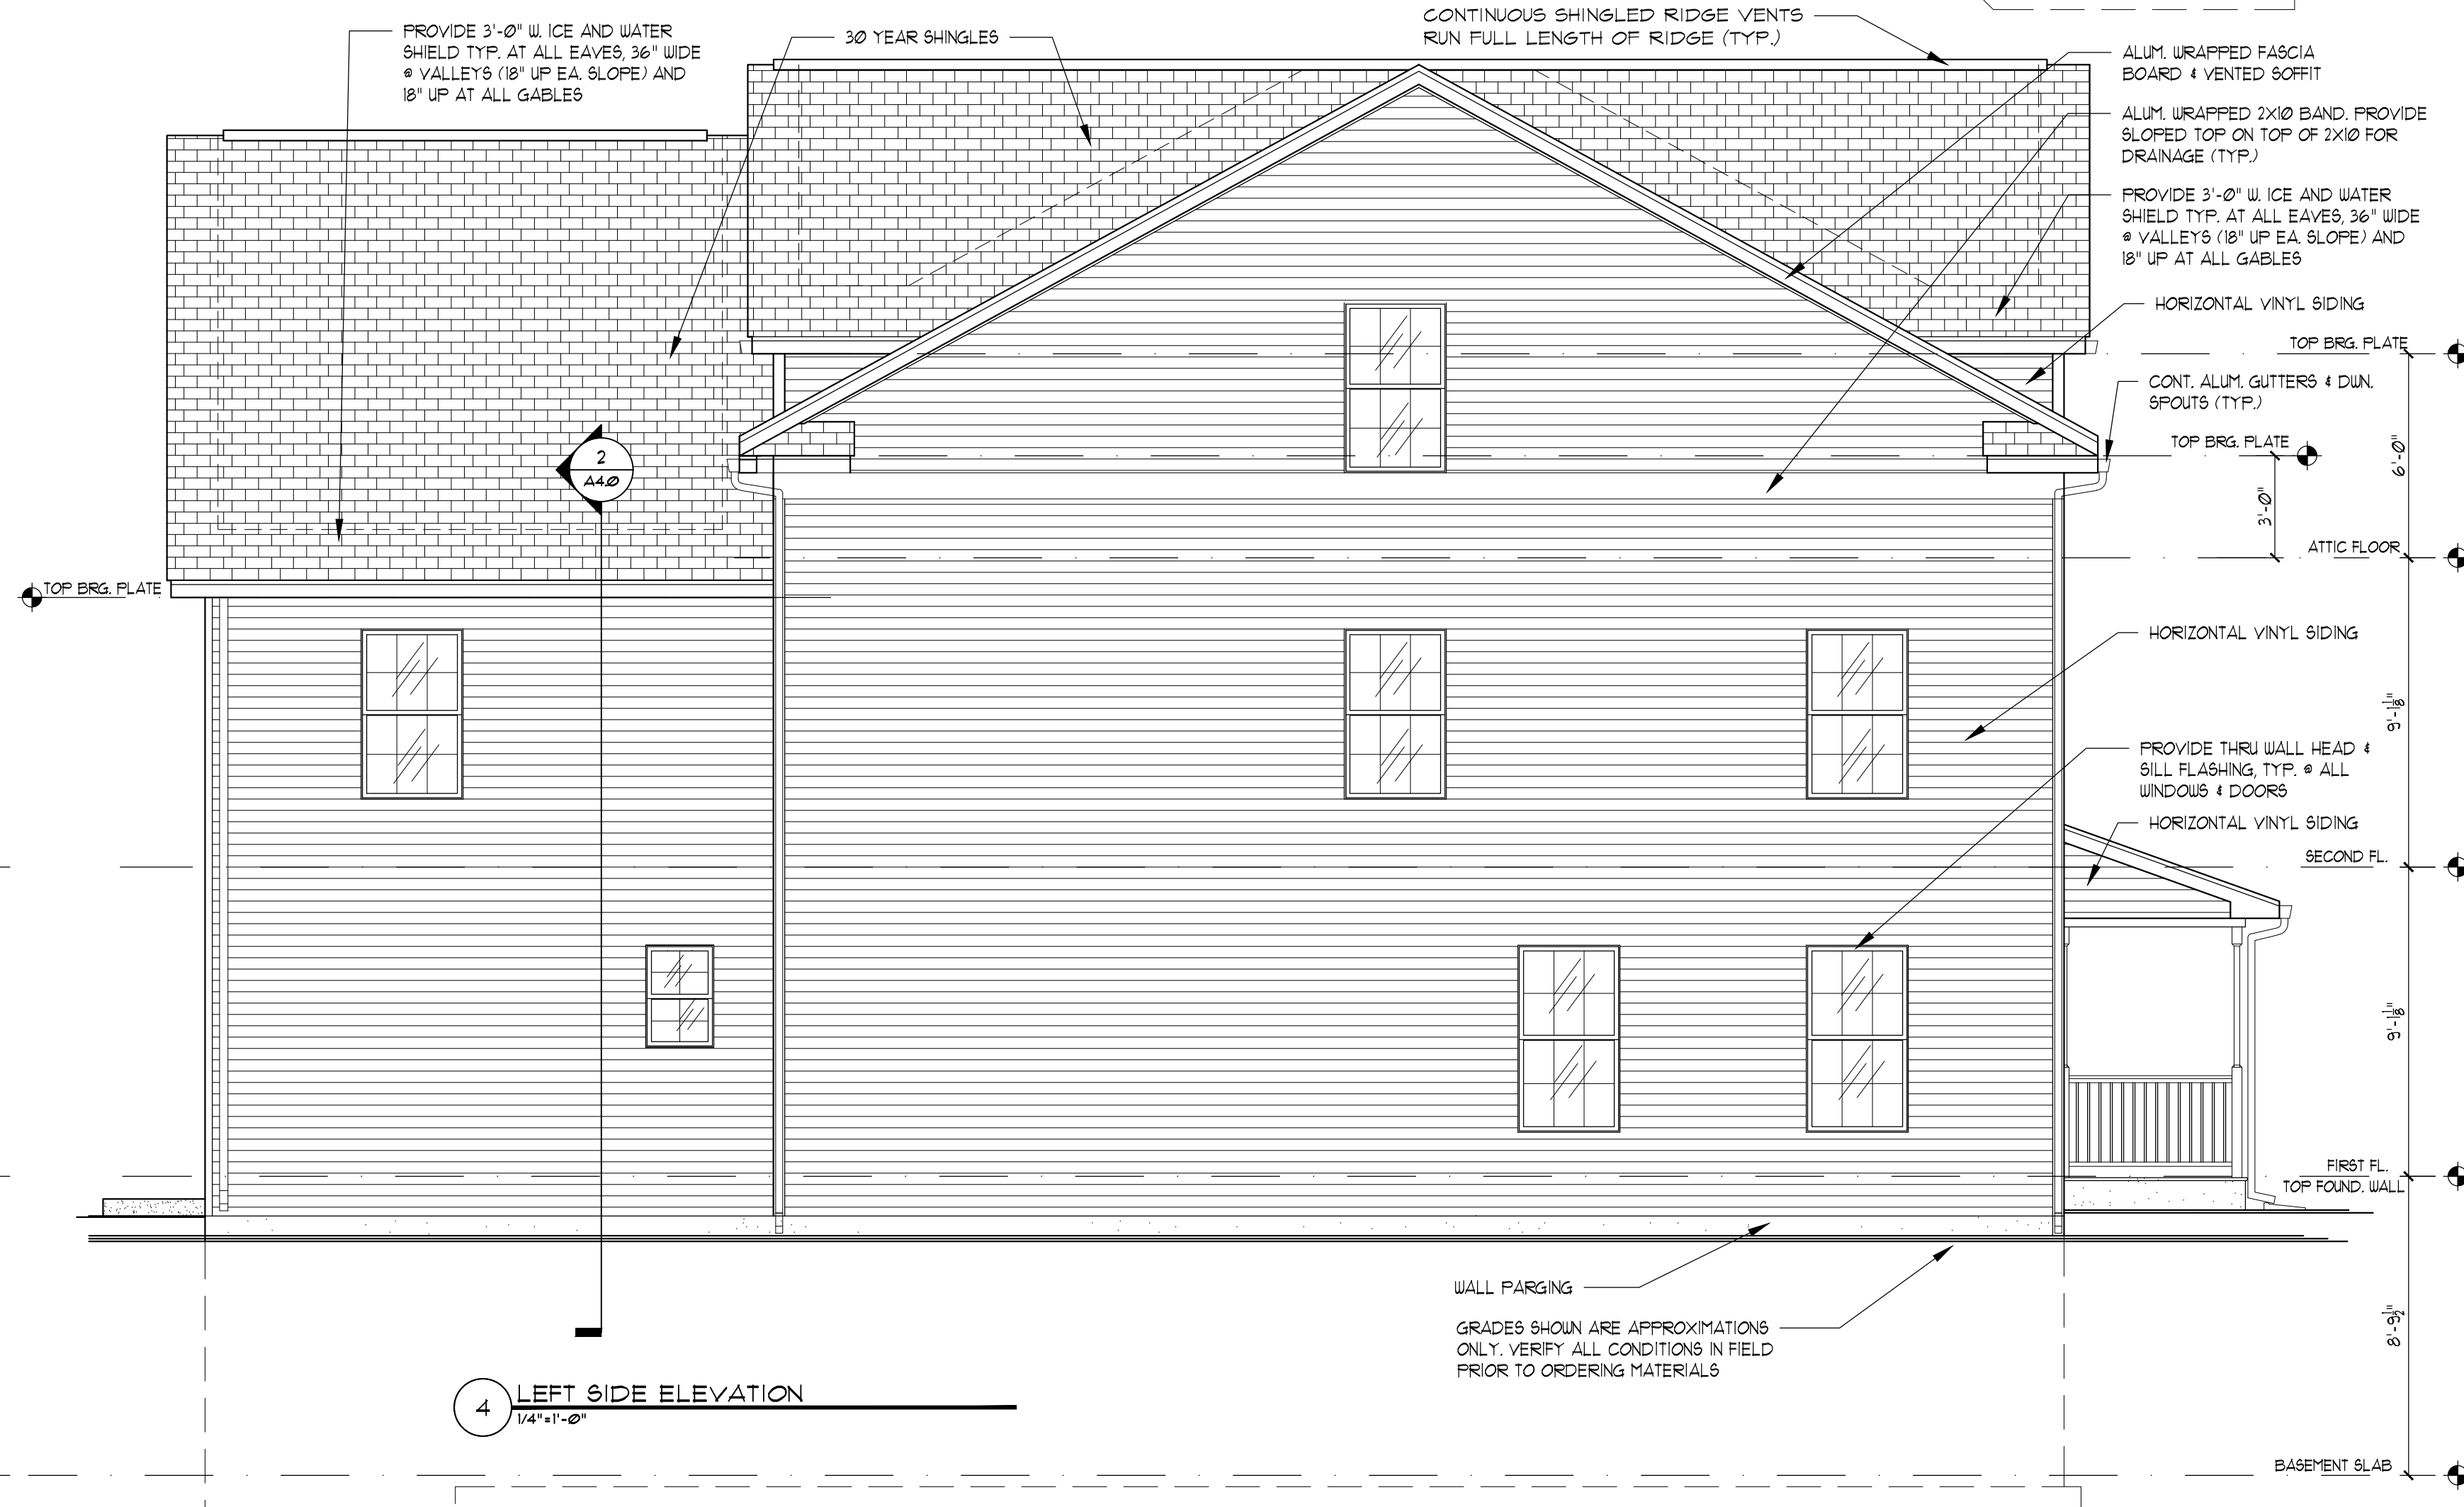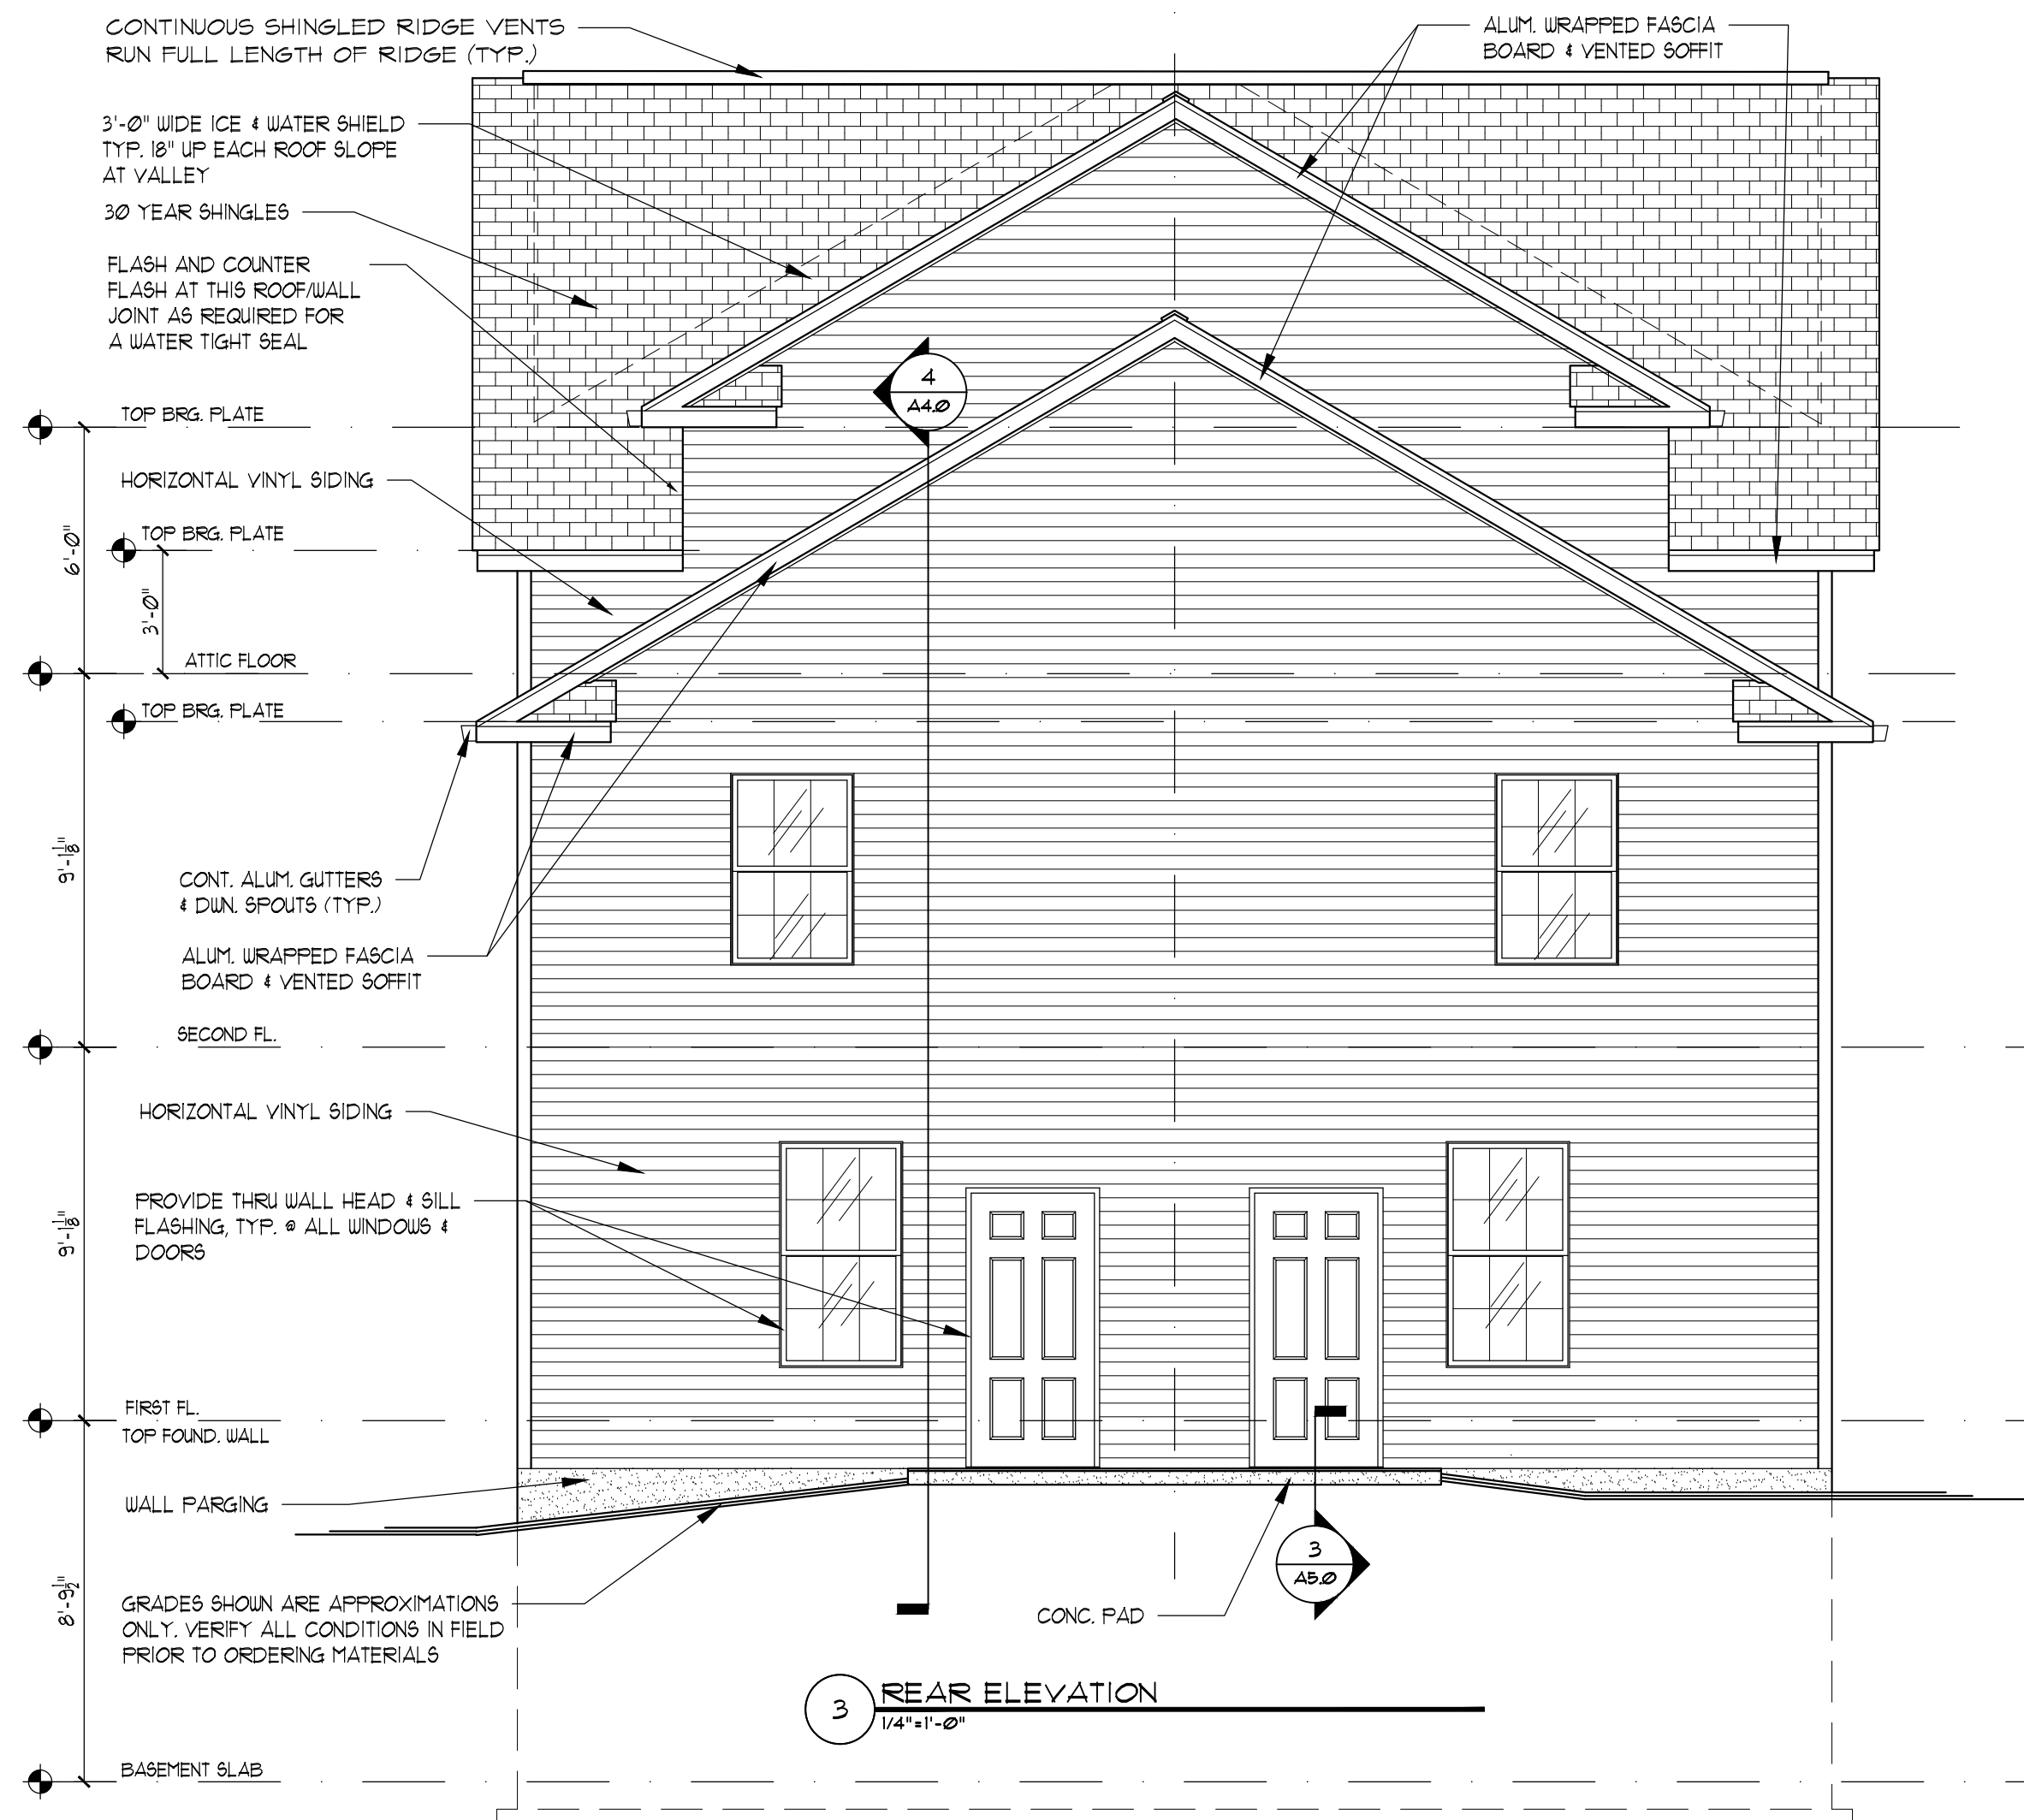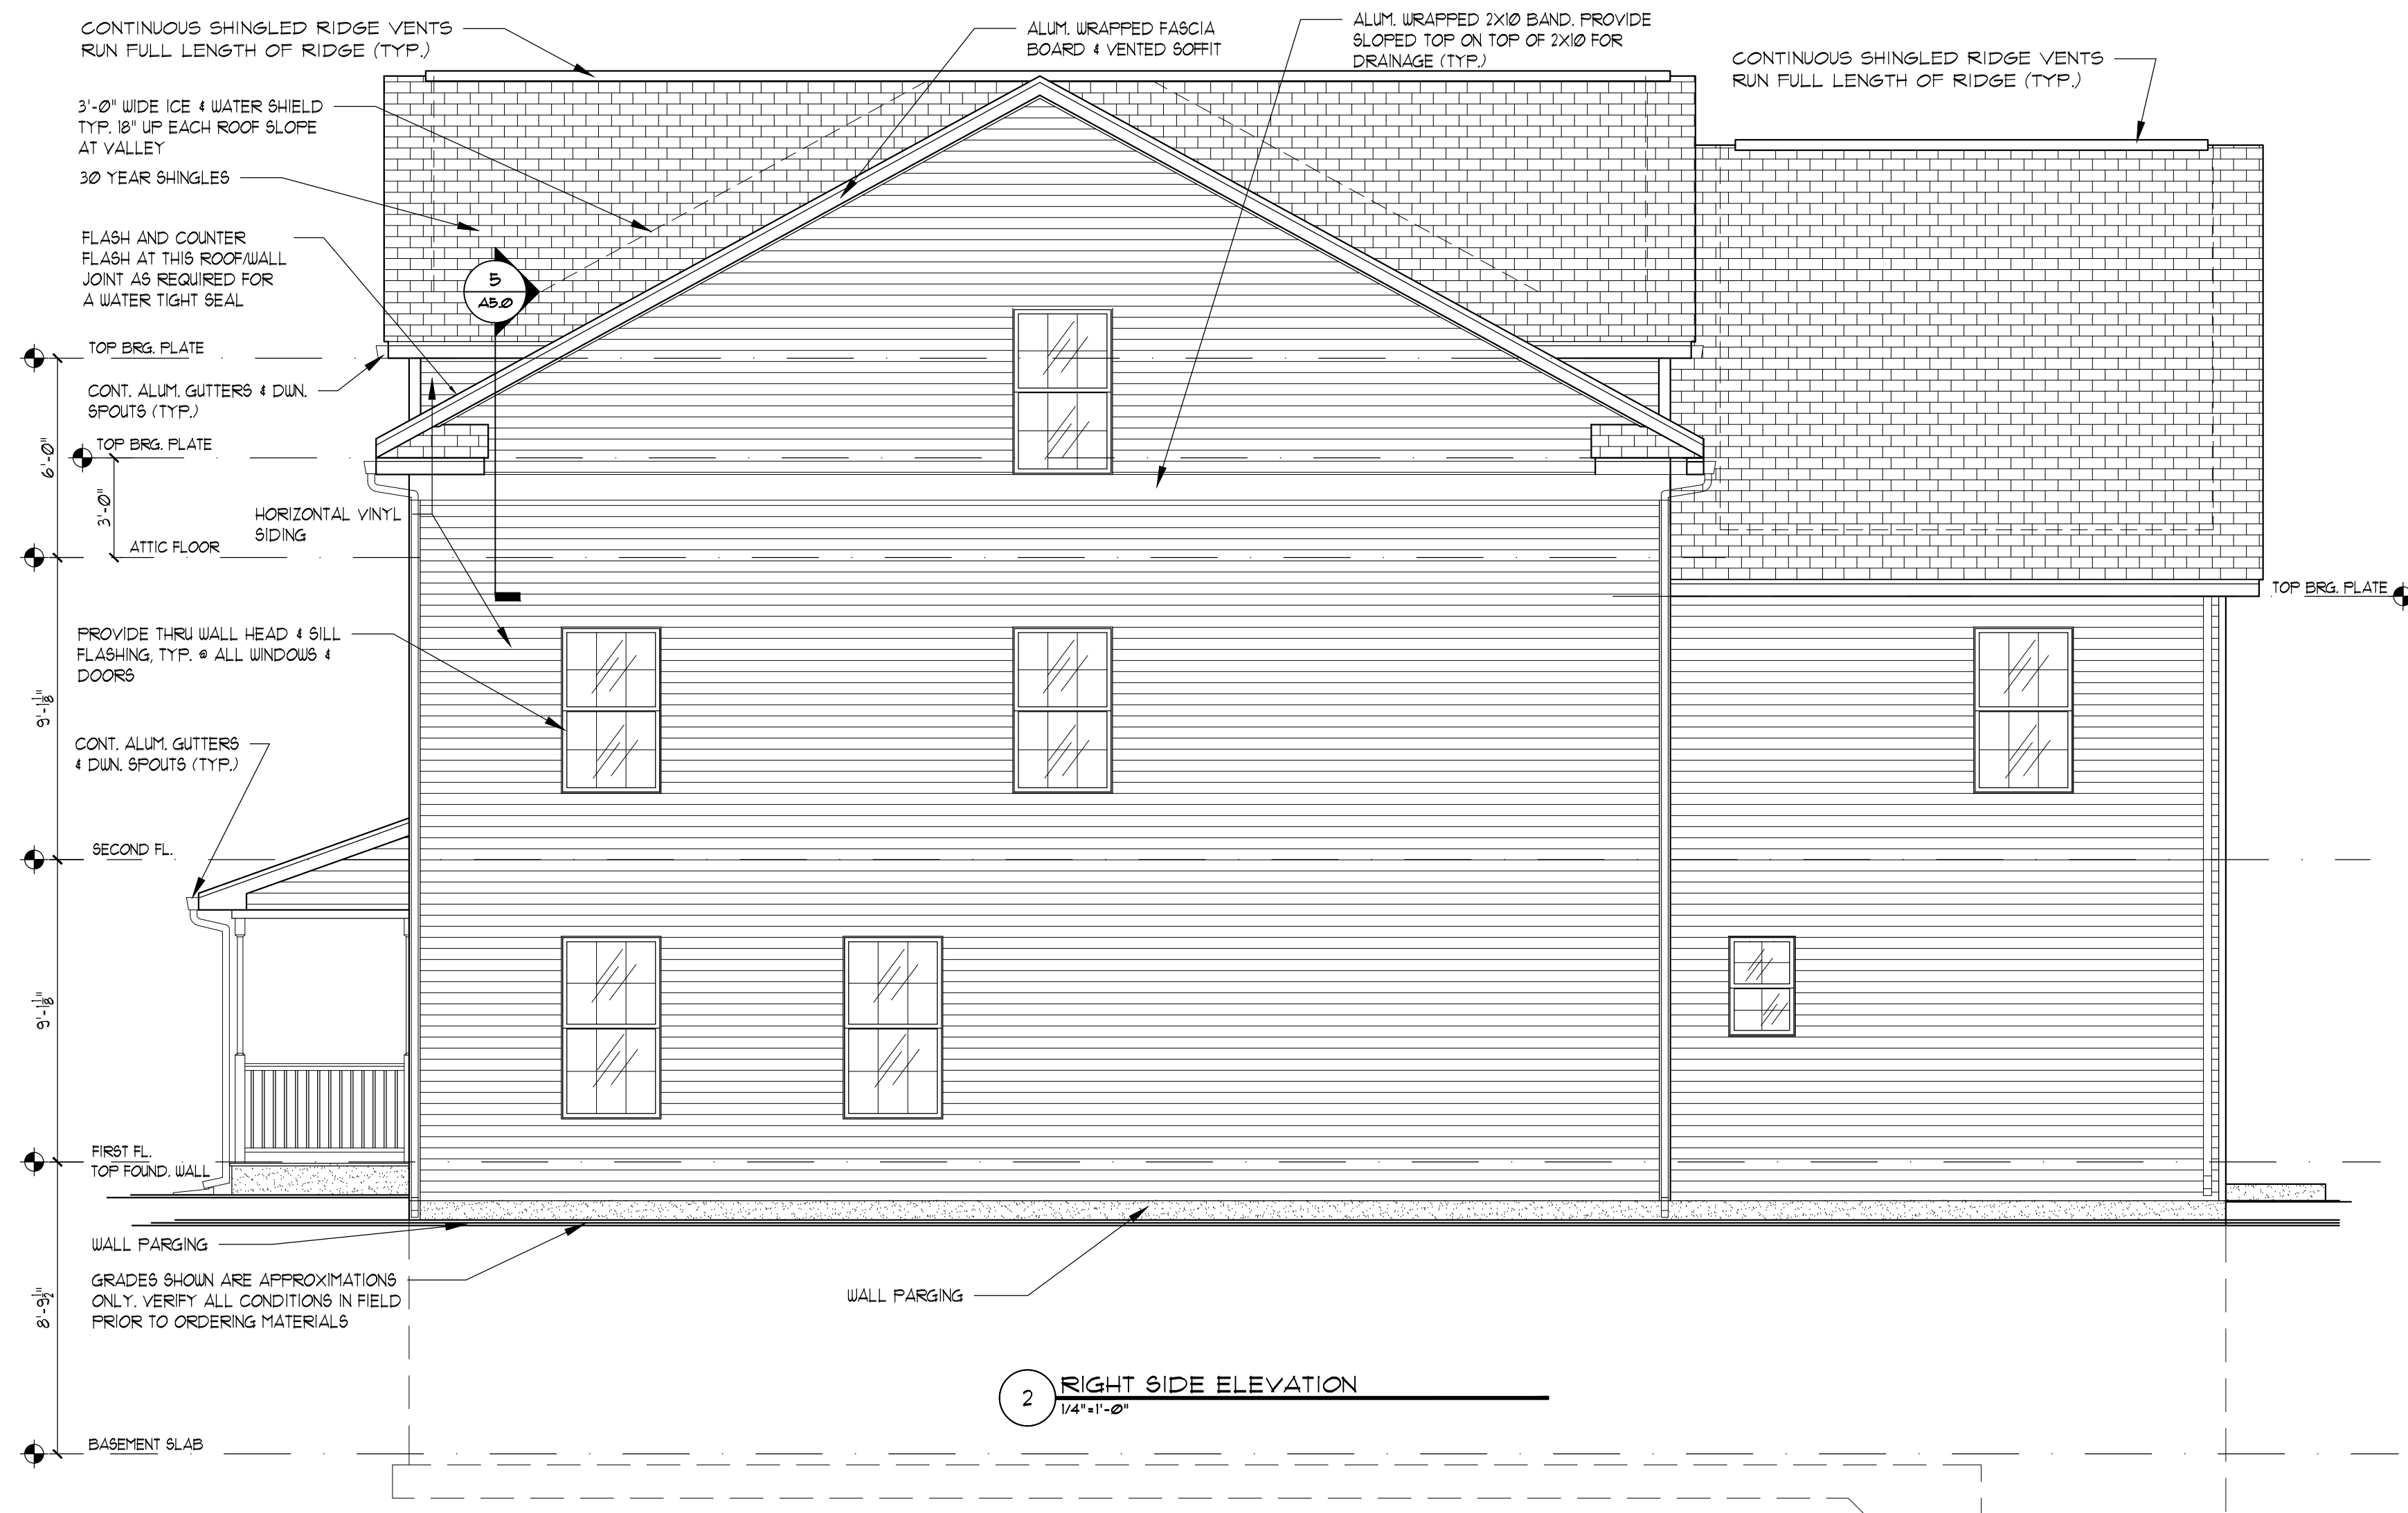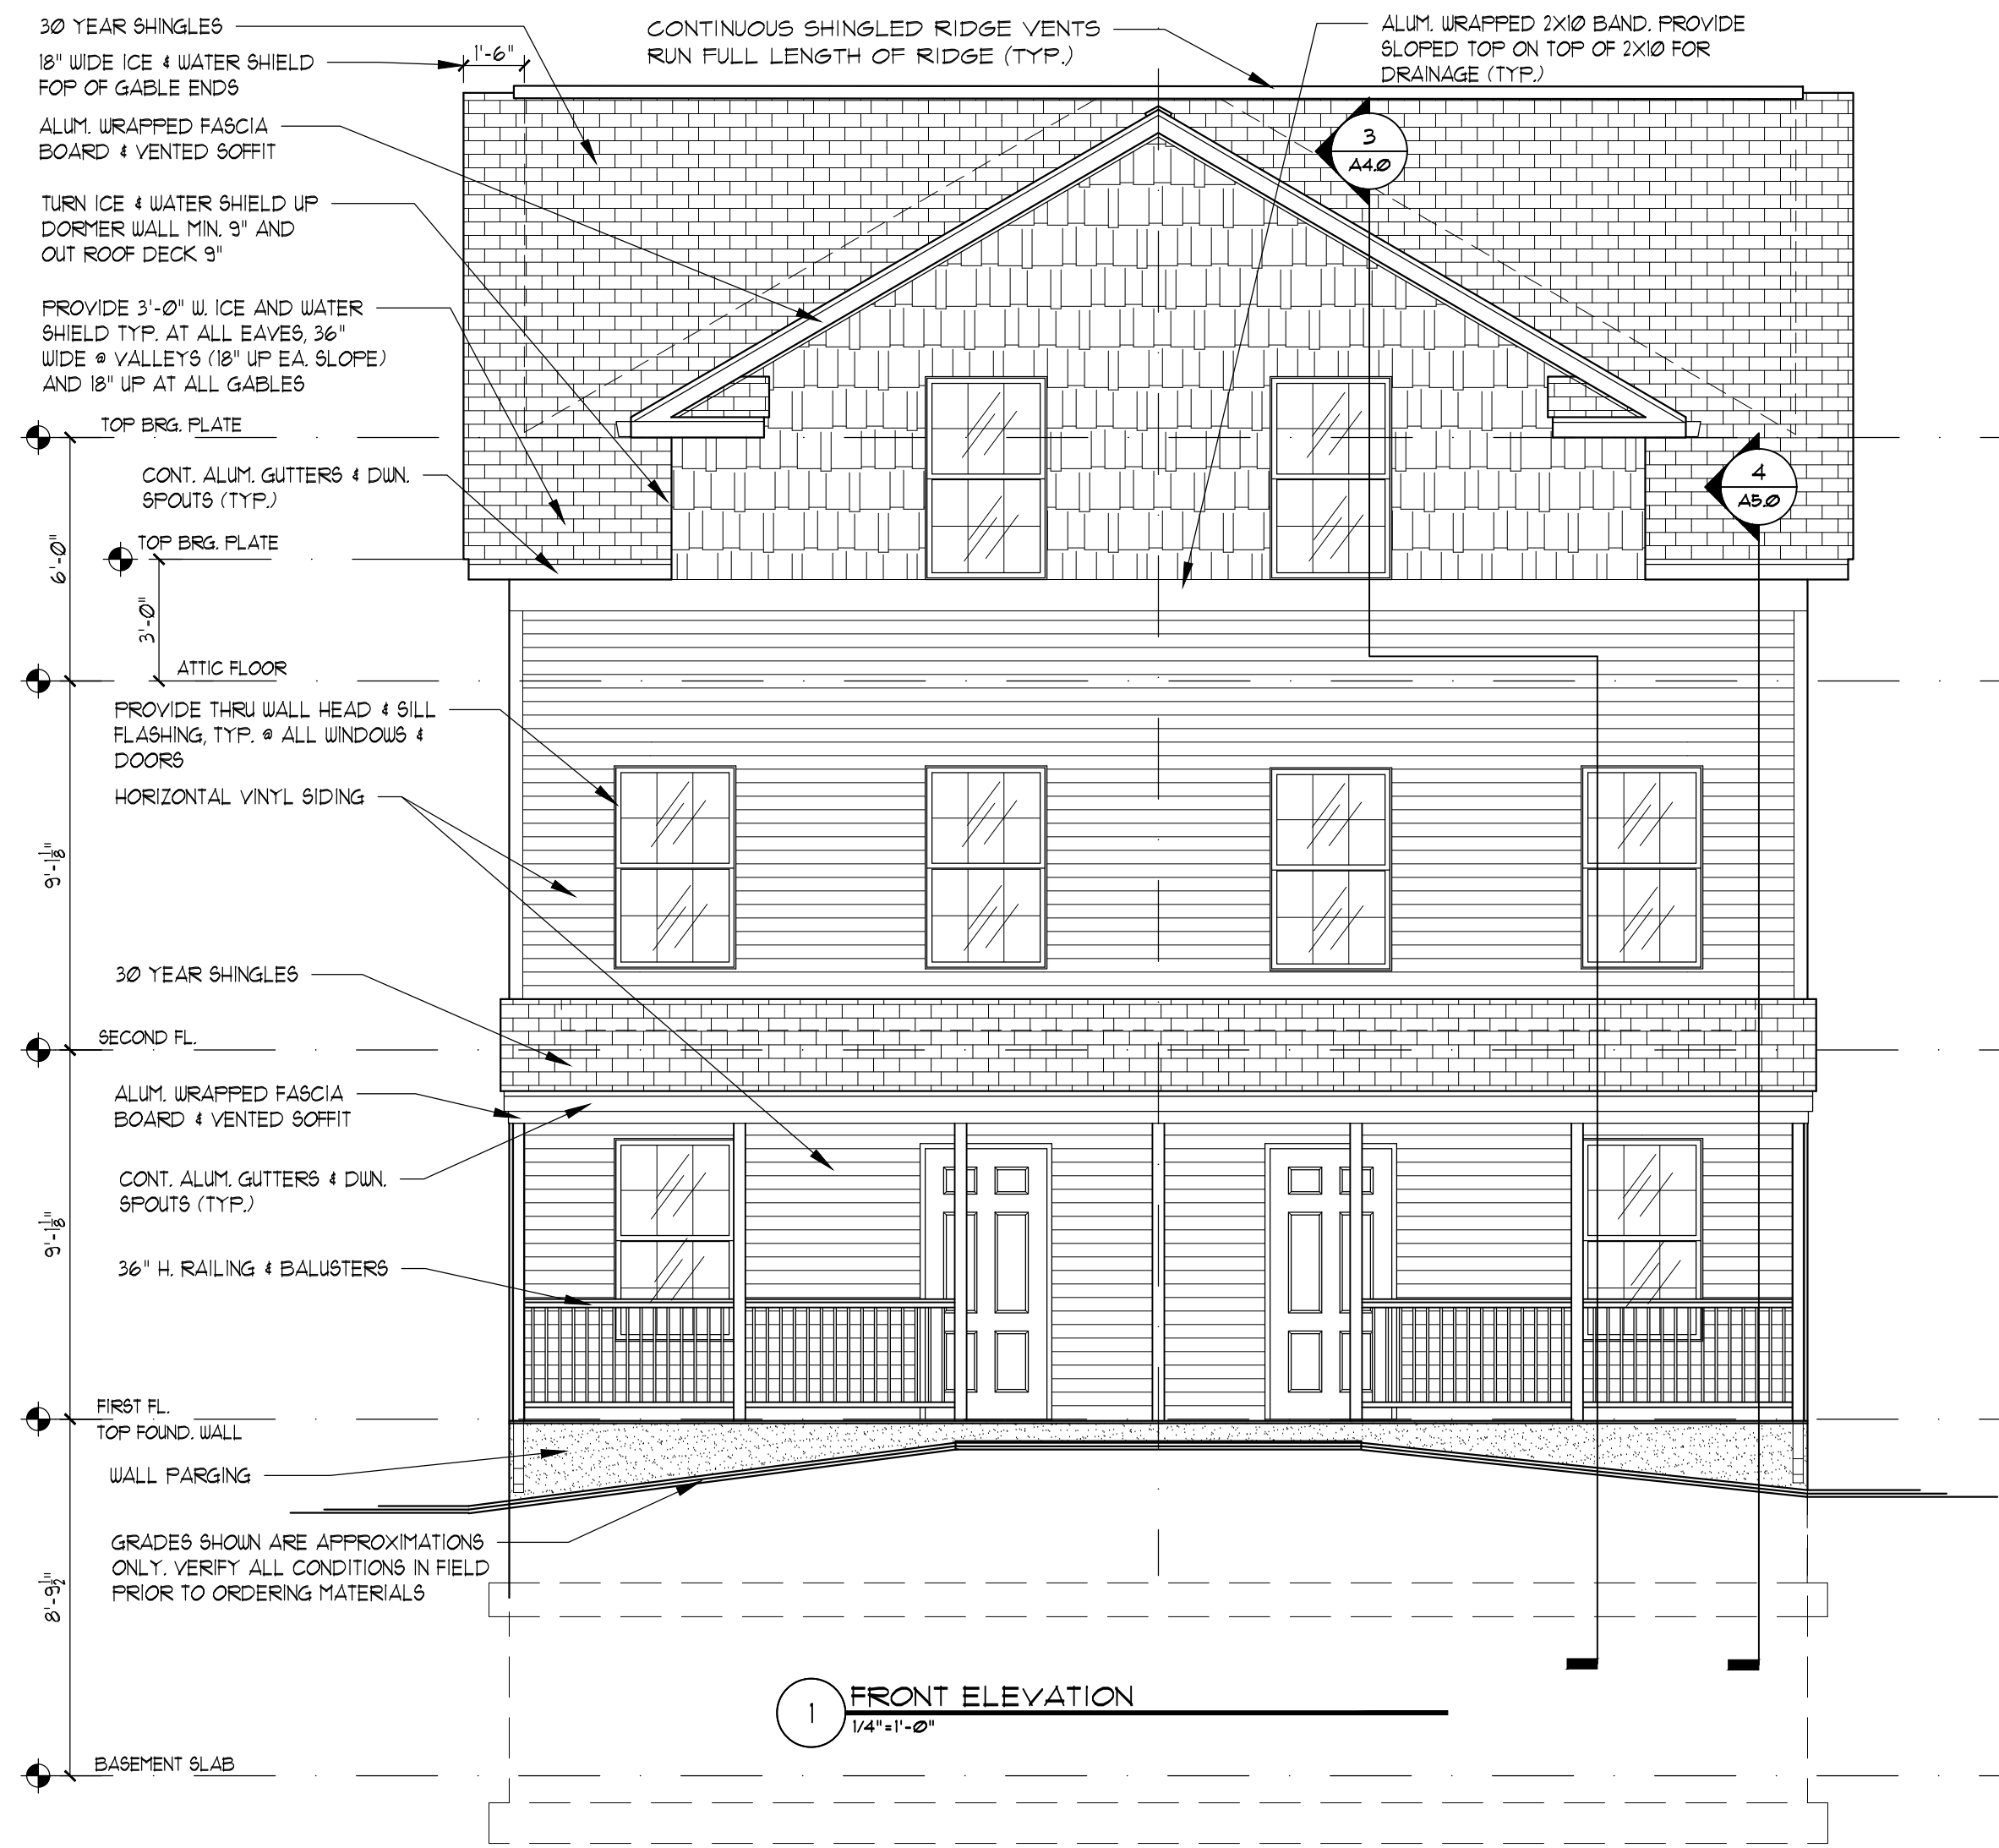

PHILLIPS & DONOVAN ARCHITECTS, LLC.
PhillipsDonovanArchitects.com
P.O. Box 160, 3160 Bedminster Road, Bedminster, PA 18910 Phone: 215-795-2400
210 West Broad Street, Bethlehem, PA 18018 Phone: 610-317-0221

revisions

ELEVATIONS
5th St Properties
Twin House
543 Hillside Avenue, Bethlehem

dwg. no.:
A3.0
date: 02.05.2021
drawn by: BJS checked by: JTL
project no.:
19-42R