


Sketch A.

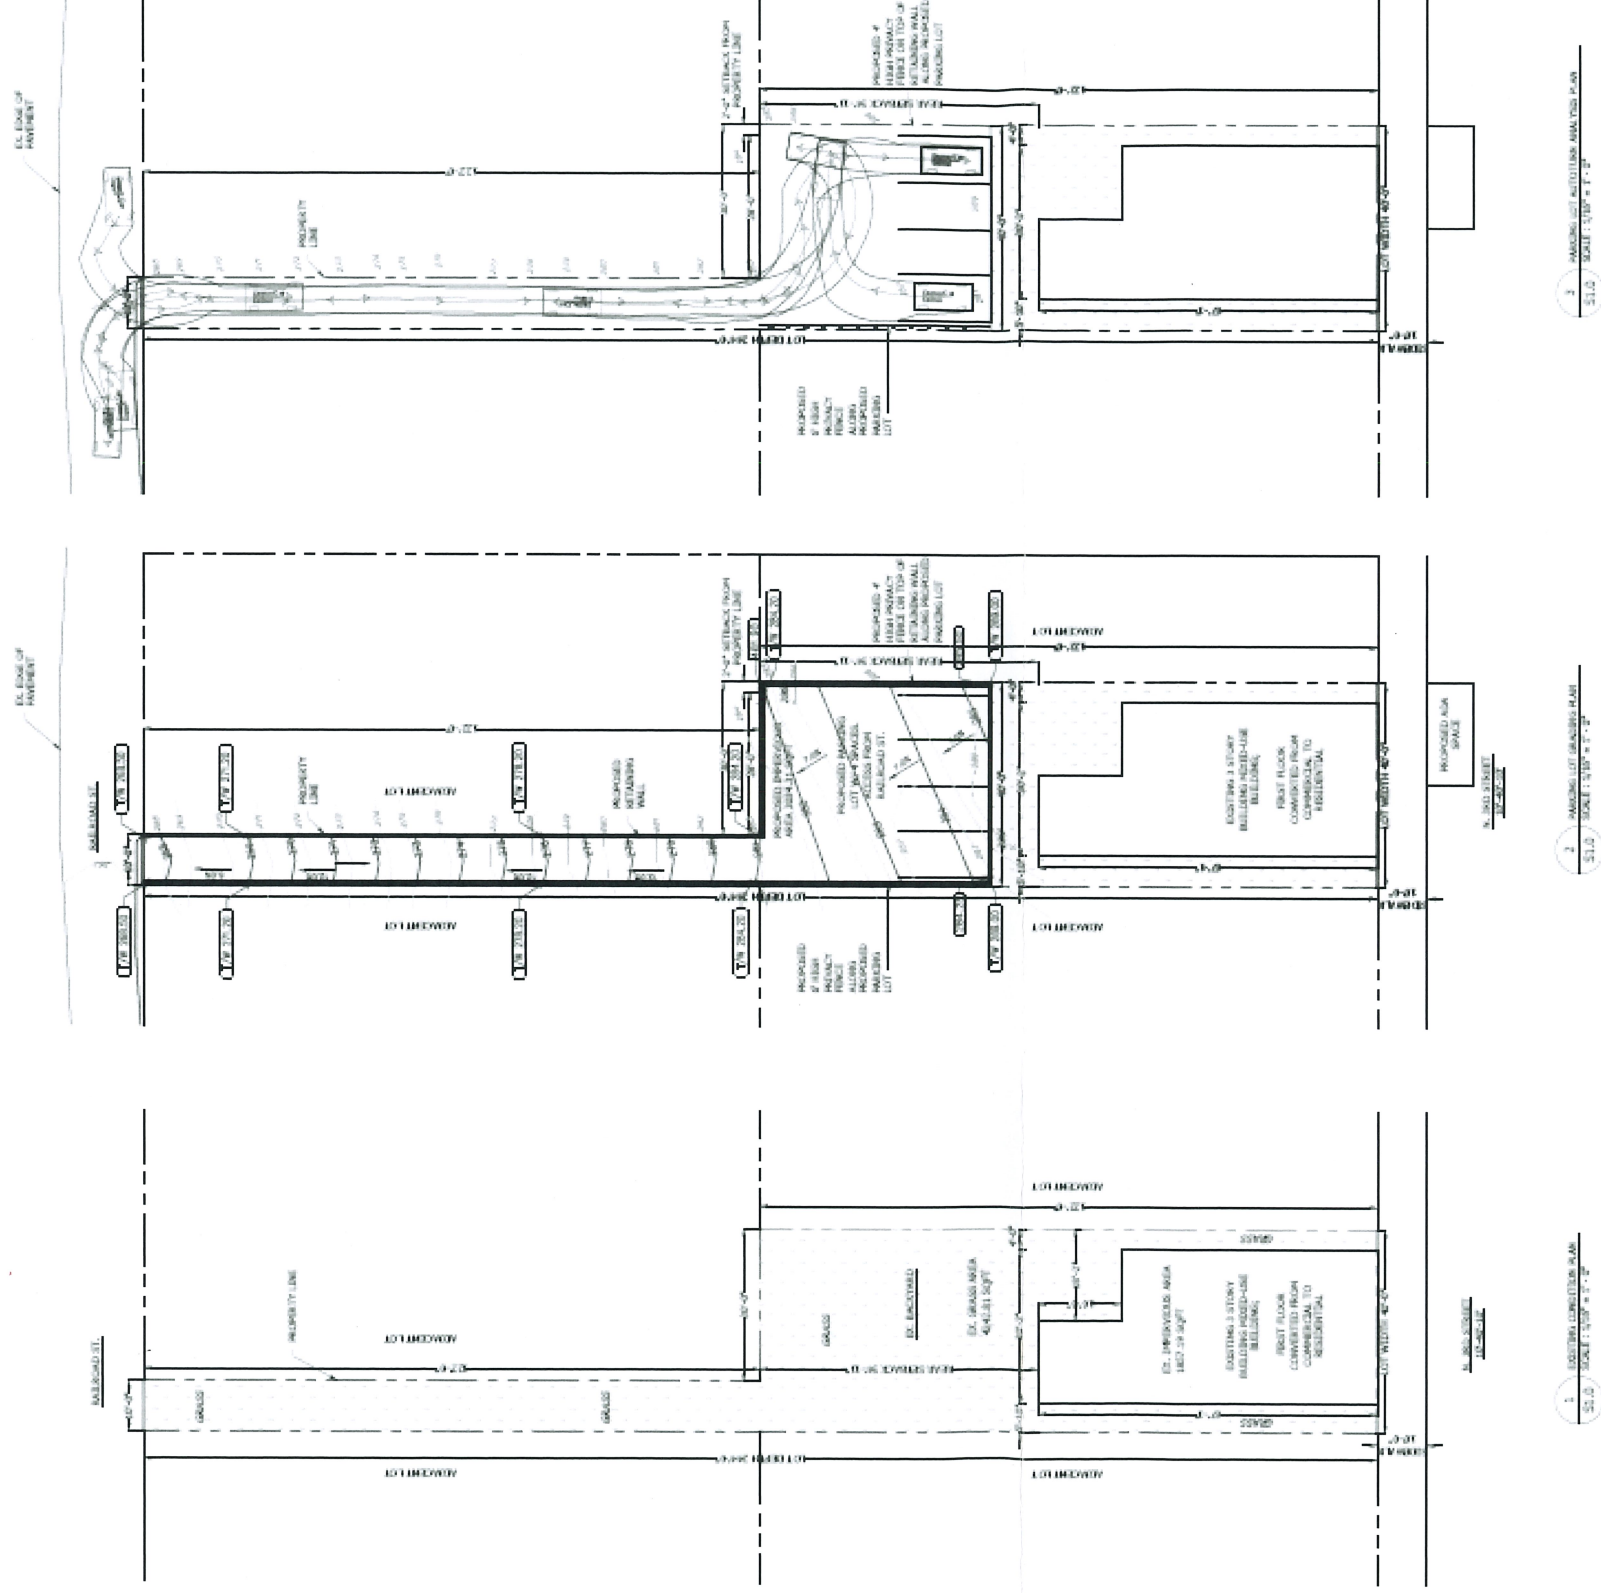

RECEIVED

FEB 01 2023

CITY OF BETHLEHEM BUREAU OF PLANNING & ZONING