


Option 1: Lowest cost

Notes

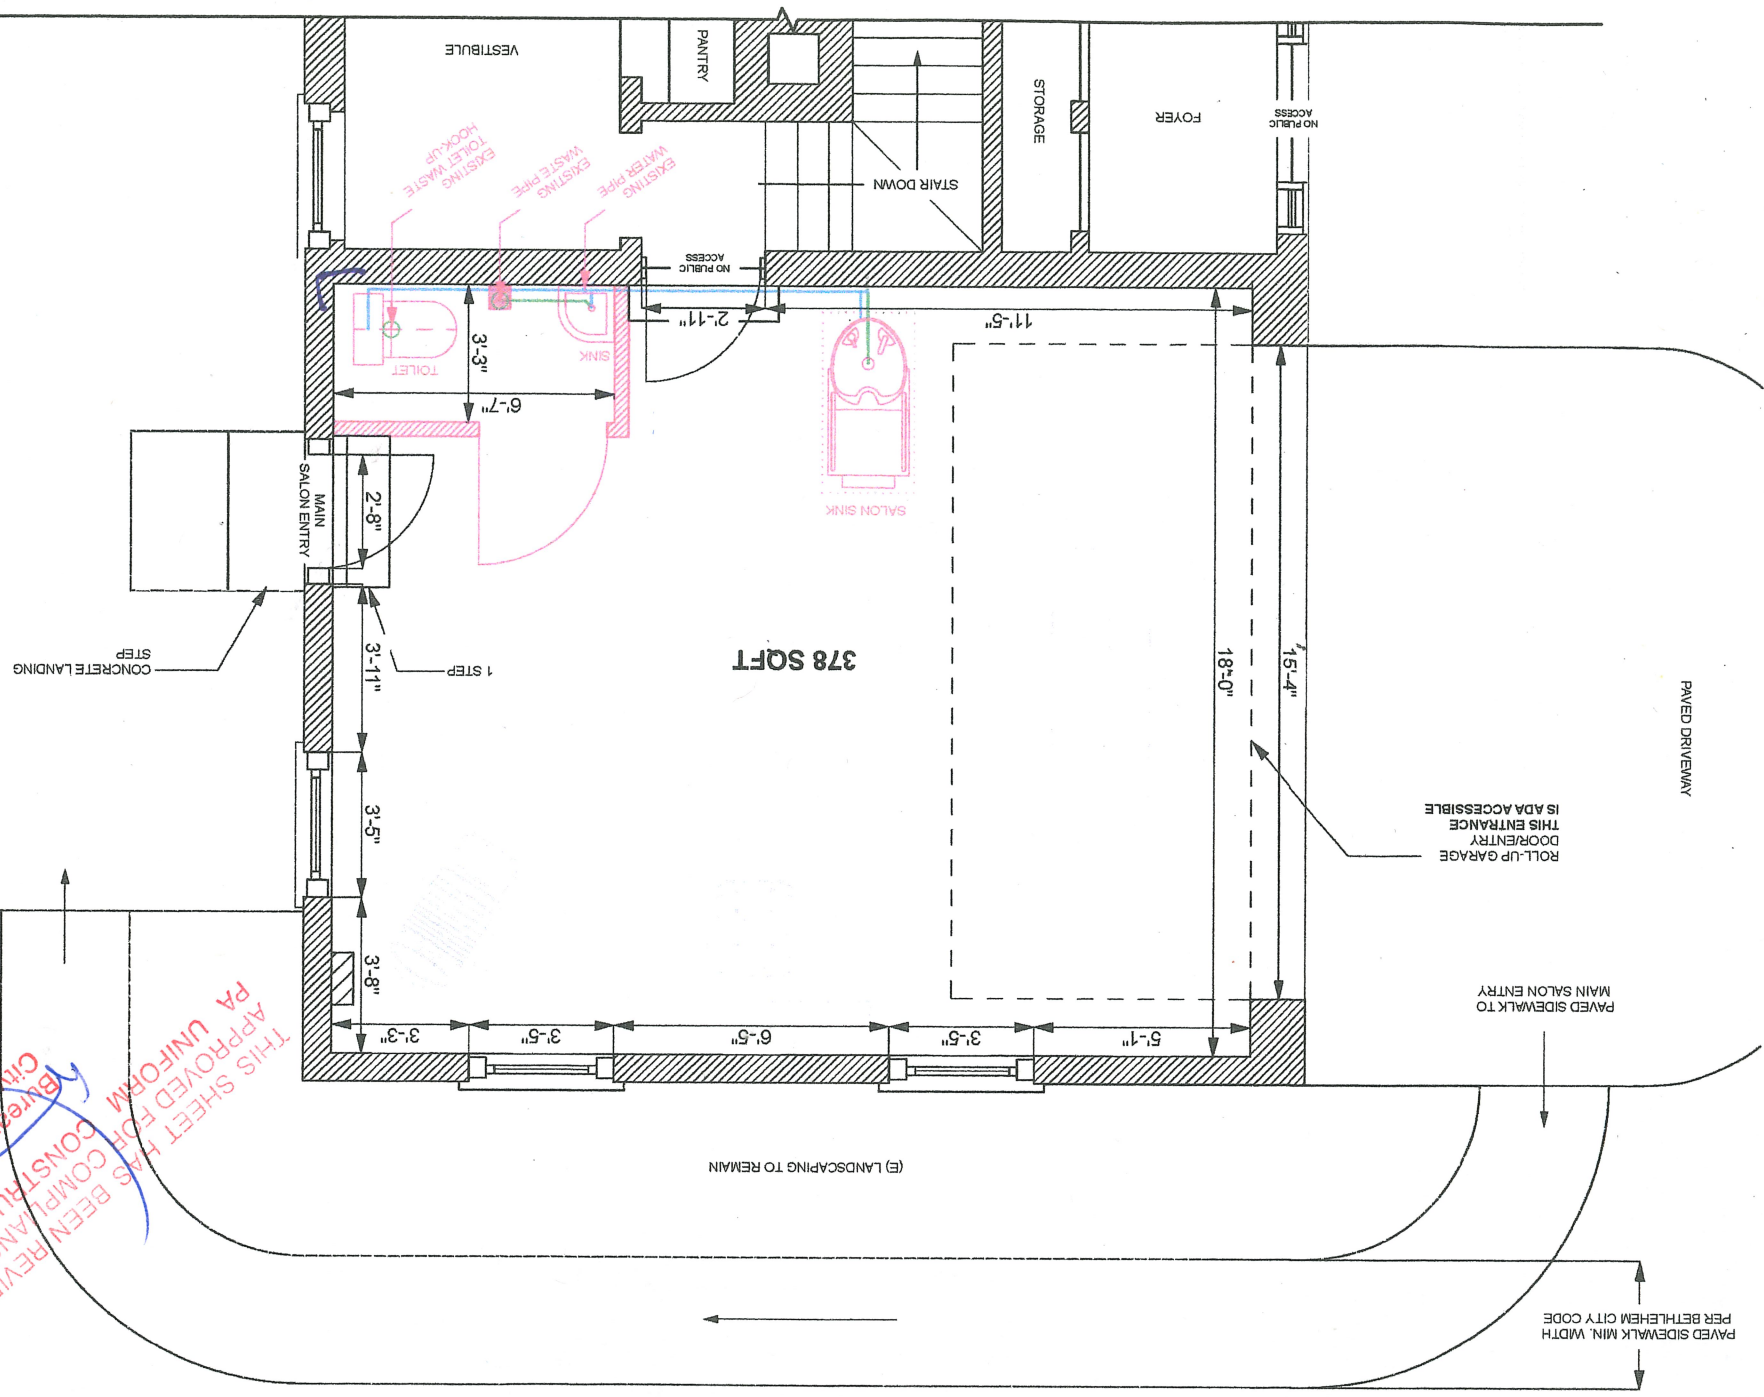

(B) LANDSCAPING TO REMAIN

ROLL-UP GARAGE
DOOR/ENTRY
THIS ENTRANCE
IS ADA ACCESSIBLE

PAVED SIDEWALK TO
MAIN SALON ENTRY

PER BETHLEHEM CITY CODE
PAVED SIDEWALK MIN. WIDTH

CONCRETE LANDING
STEP

1 STEP

**THIS SHEET HAS BEEN REVIEWED AND
APPROVED FOR CONSTRUCTION WITH THE
PA UNIFORM**
Bureau of Inspections
City of Bethlehem, PA
4/13/2023
JOS s/k