
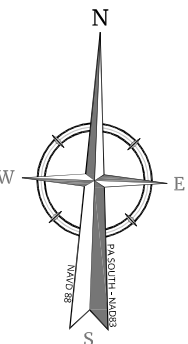


2017\17005421A\Engineering\Exhibits\C-EXBT-VACY.dwg\ROW Exbt By: JORDAN.WOODS

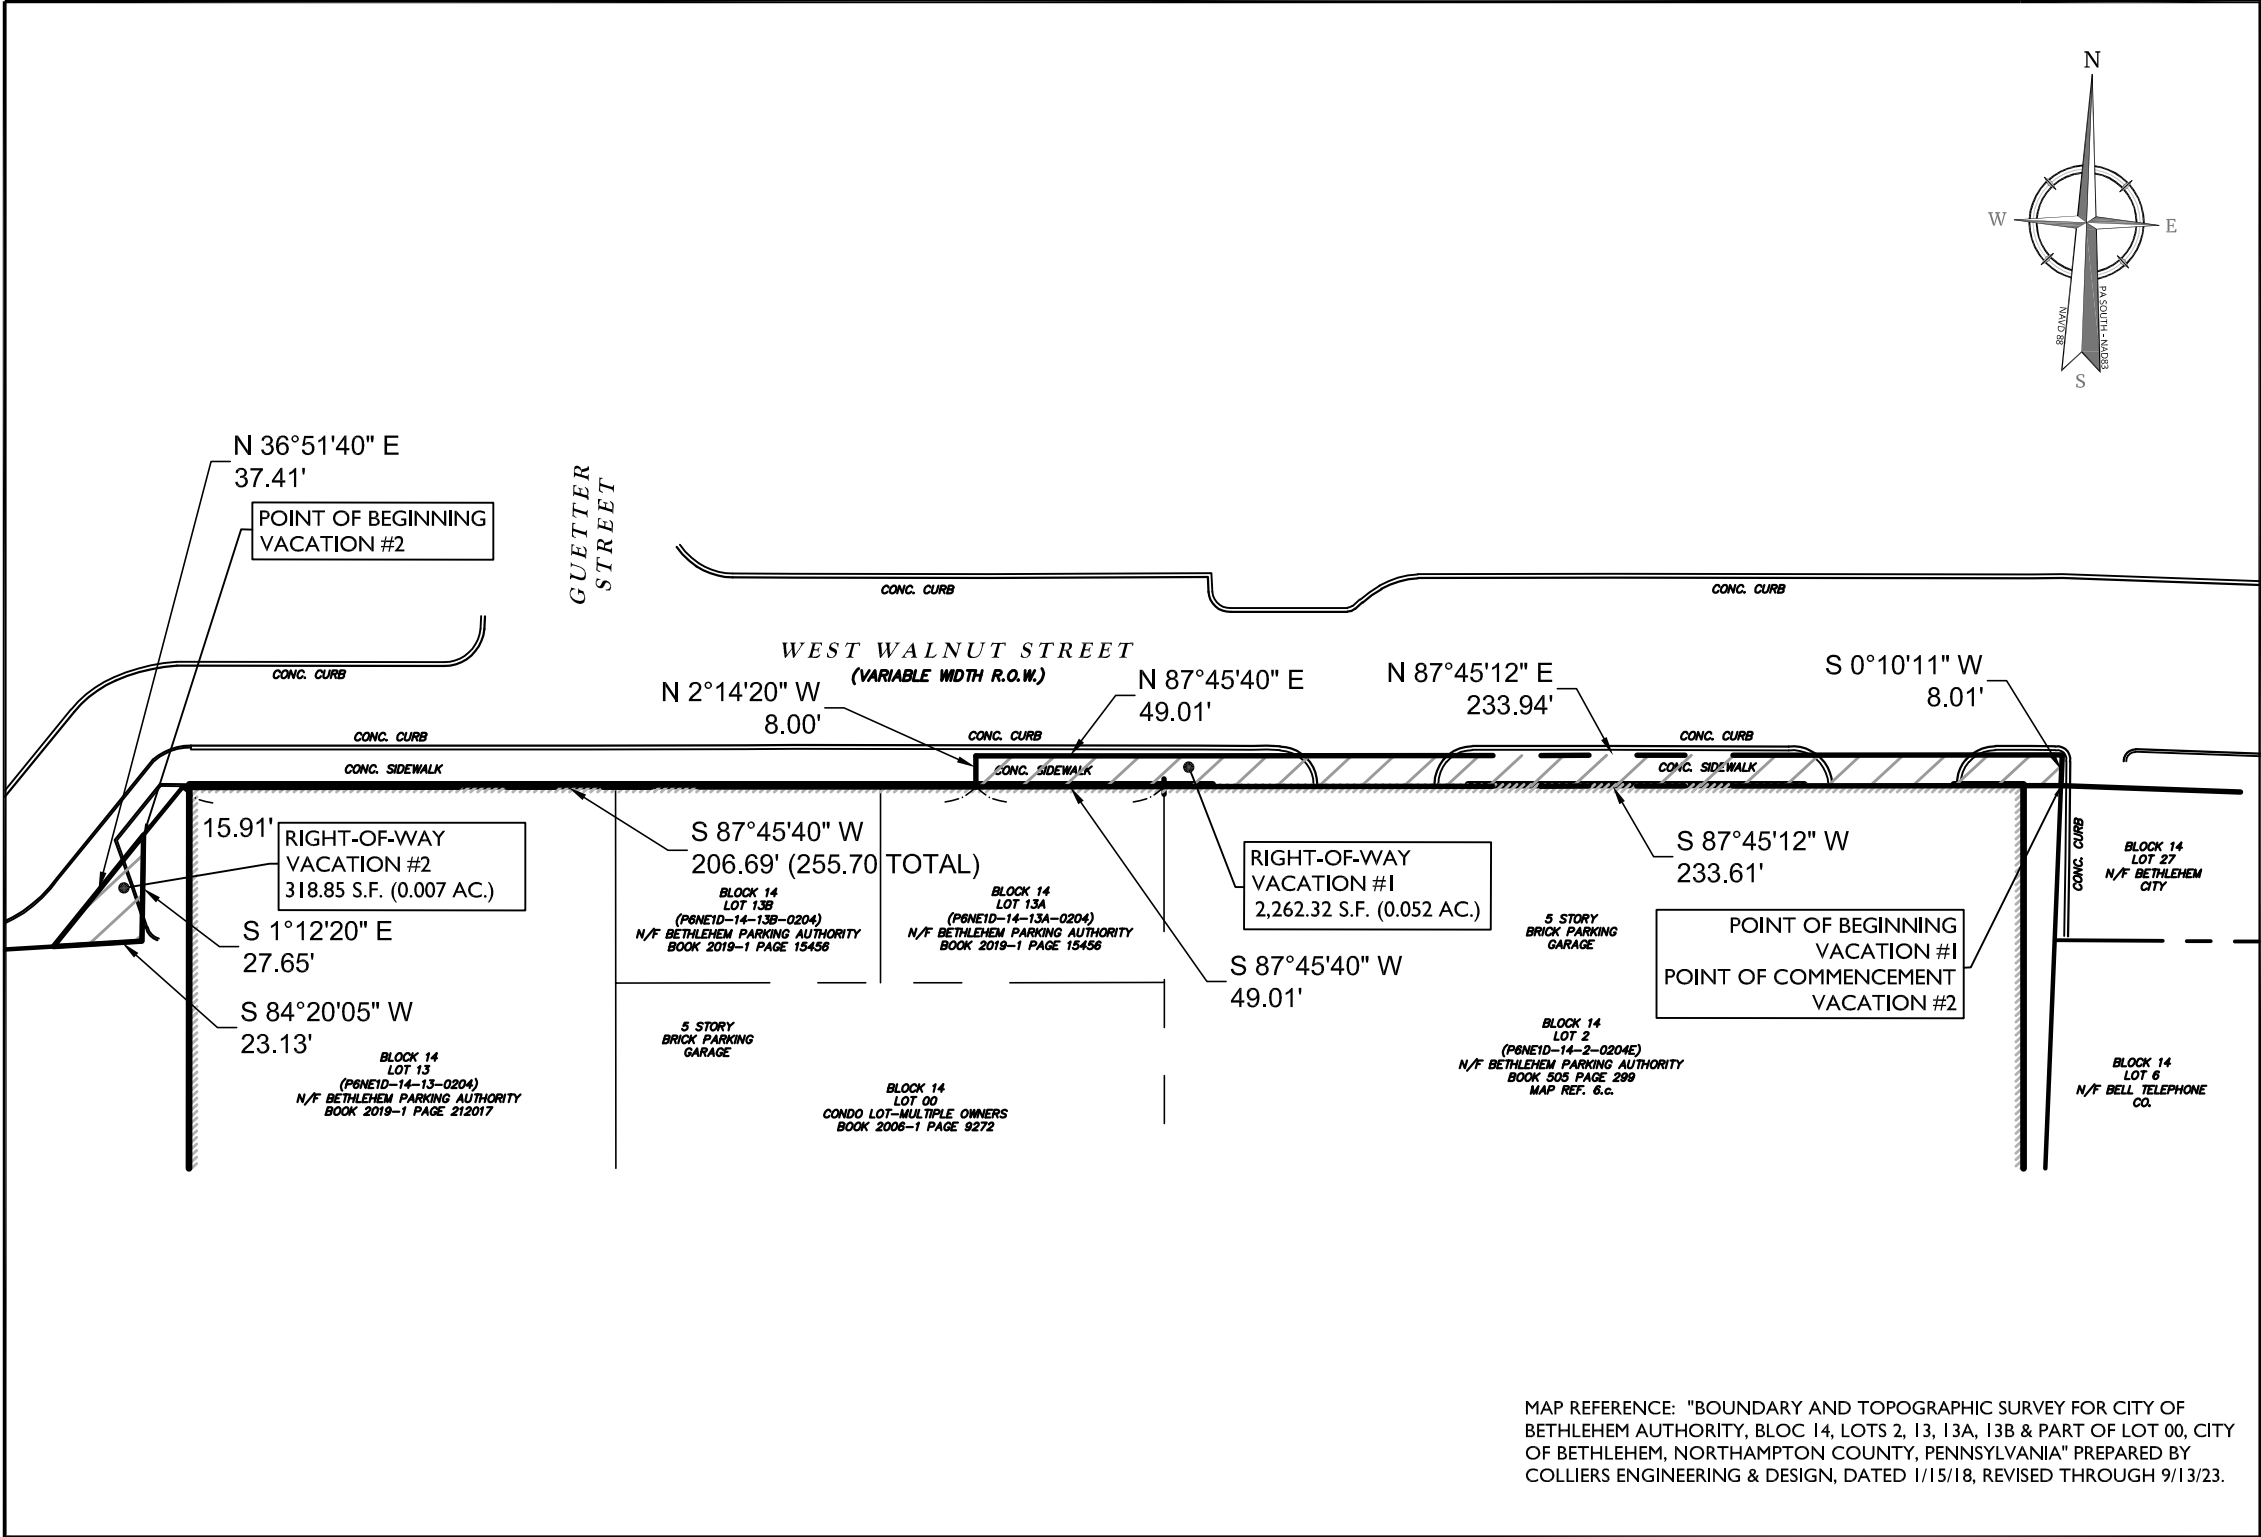

Engineering
& Design

www.colliersengineering.com

Copyright © 2024, Colliers Engineering & Design. All Rights Reserved. This drawing and all the information contained herein is intended for use only by the party for whom the services were contracted or to whom it is certified. This drawing may not be copied, re-used, distributed or relied upon for any other purpose without the express written consent of Colliers Engineering & Design.

Doing Business as **MASER CONSULTANTS**



PROTECT YOURSELF
ALL STATES REQUIRE NOTIFICATION OF EXCAVATORS, DESIGNERS, OR ANY PERSON PREPARING TO DISTURB THE EARTH'S SURFACE ANYWHERE IN ANY STATE

Know what's below.
Call before you dig. STATE REQUIRED FILE NUMBER
FOR STATE SPECIFIC DIRECT PHONE NUMBERS VISIT: WWW.CALL811.COM

REV	DATE	DRAWN BY	DESCRIPTION
1	01/19/24	JJW	CITY COMMENTS
.	.	.	.
.	.	.	.
.	.	.	.

Robert W. Telschow, Jr.
PENNSYLVANIA REGISTERED PROFESSIONAL LAND SURVEYOR
LICENSE NUMBER: SU075641
COLLIERS ENGINEERING & DESIGN, INC.

RIGHT-OF-WAY VACATION
FOR
CITY OF BETHLEHEM
REDEVELOPMENT
AUTHORITY

WEST WALNUT STREET
CITY OF BETHLEHEM
NORTHAMPTON COUNTY
PENNSYLVANIA



MT. LAUREL
2000 Midlantic Drive,
Suite 100
Mt. Laurel, NJ 08054
Phone: 856.797.0412
COLLIERS ENGINEERING & DESIGN, INC. DOING
BUSINESS AS MASER CONSULTANTS

SCALE: AS SHOWN	DATE: 11/15/23	DRAWN BY: APR	CHECKED BY: RWT
PROJECT NUMBER: 17005421A	DRAWING NAME: C-EXBT-VACY		

SHEET TITLE: FIELD BOOK: XX PAGE: XX
RIGHT-OF-WAY VACATION
EXHIBIT

SHEET NUMBER:
1 of 1

MAP REFERENCE: "BOUNDARY AND TOPOGRAPHIC SURVEY FOR CITY OF BETHLEHEM AUTHORITY, BLOC 14, LOTS 2, 13, 13A, 13B & PART OF LOT 00, CITY OF BETHLEHEM, NORTHAMPTON COUNTY, PENNSYLVANIA" PREPARED BY COLLIERS ENGINEERING & DESIGN, DATED 1/15/18, REVISED THROUGH 9/13/23.