



1

RENDERING 01

SCALE: N.T.S.

PROJECT

NEW APARTMENT
BUILDING

ADDRESS
934-946 EVANS STREET
BETHLEHEM, PA 18015

DATE: 04.05.2024

PROJECT
NUMBER: 2023-07

PHASE: SCHEMATIC
DESIGN

REVISION	DATE
1	
2	
3	
4	
5	
6	

NOTES:
1. ALL DIMENSIONS SHOWN ARE TO
F.O. STUD OR F.O. BLOCK
UNLESS OTHERWISE NOTED.

NOT FOR
CONSTRUCTION

RENDERING 01

SCALE: N.T.S.

100



1 RENDERING 02
SCALE: N.T.S.

NEW APARTMENT
BUILDING

ADDRESS
934-946 EVANS STREET
BETHLEHEM, PA 18015

DATE: 04.05.2024

PROJECT
NUMBER: 2023-07

PHASE: SCHEMATIC
DESIGN


REVISION	DATE
1	
2	
3	
4	
5	
6	

NOTES:
1. ALL DIMENSIONS SHOWN ARE TO
F.O. STUD OR F.O. BLOCK
UNLESS OTHERWISE NOTED.

NOT FOR
CONSTRUCTION

RENDERING 02

SCALE: N.T.S.

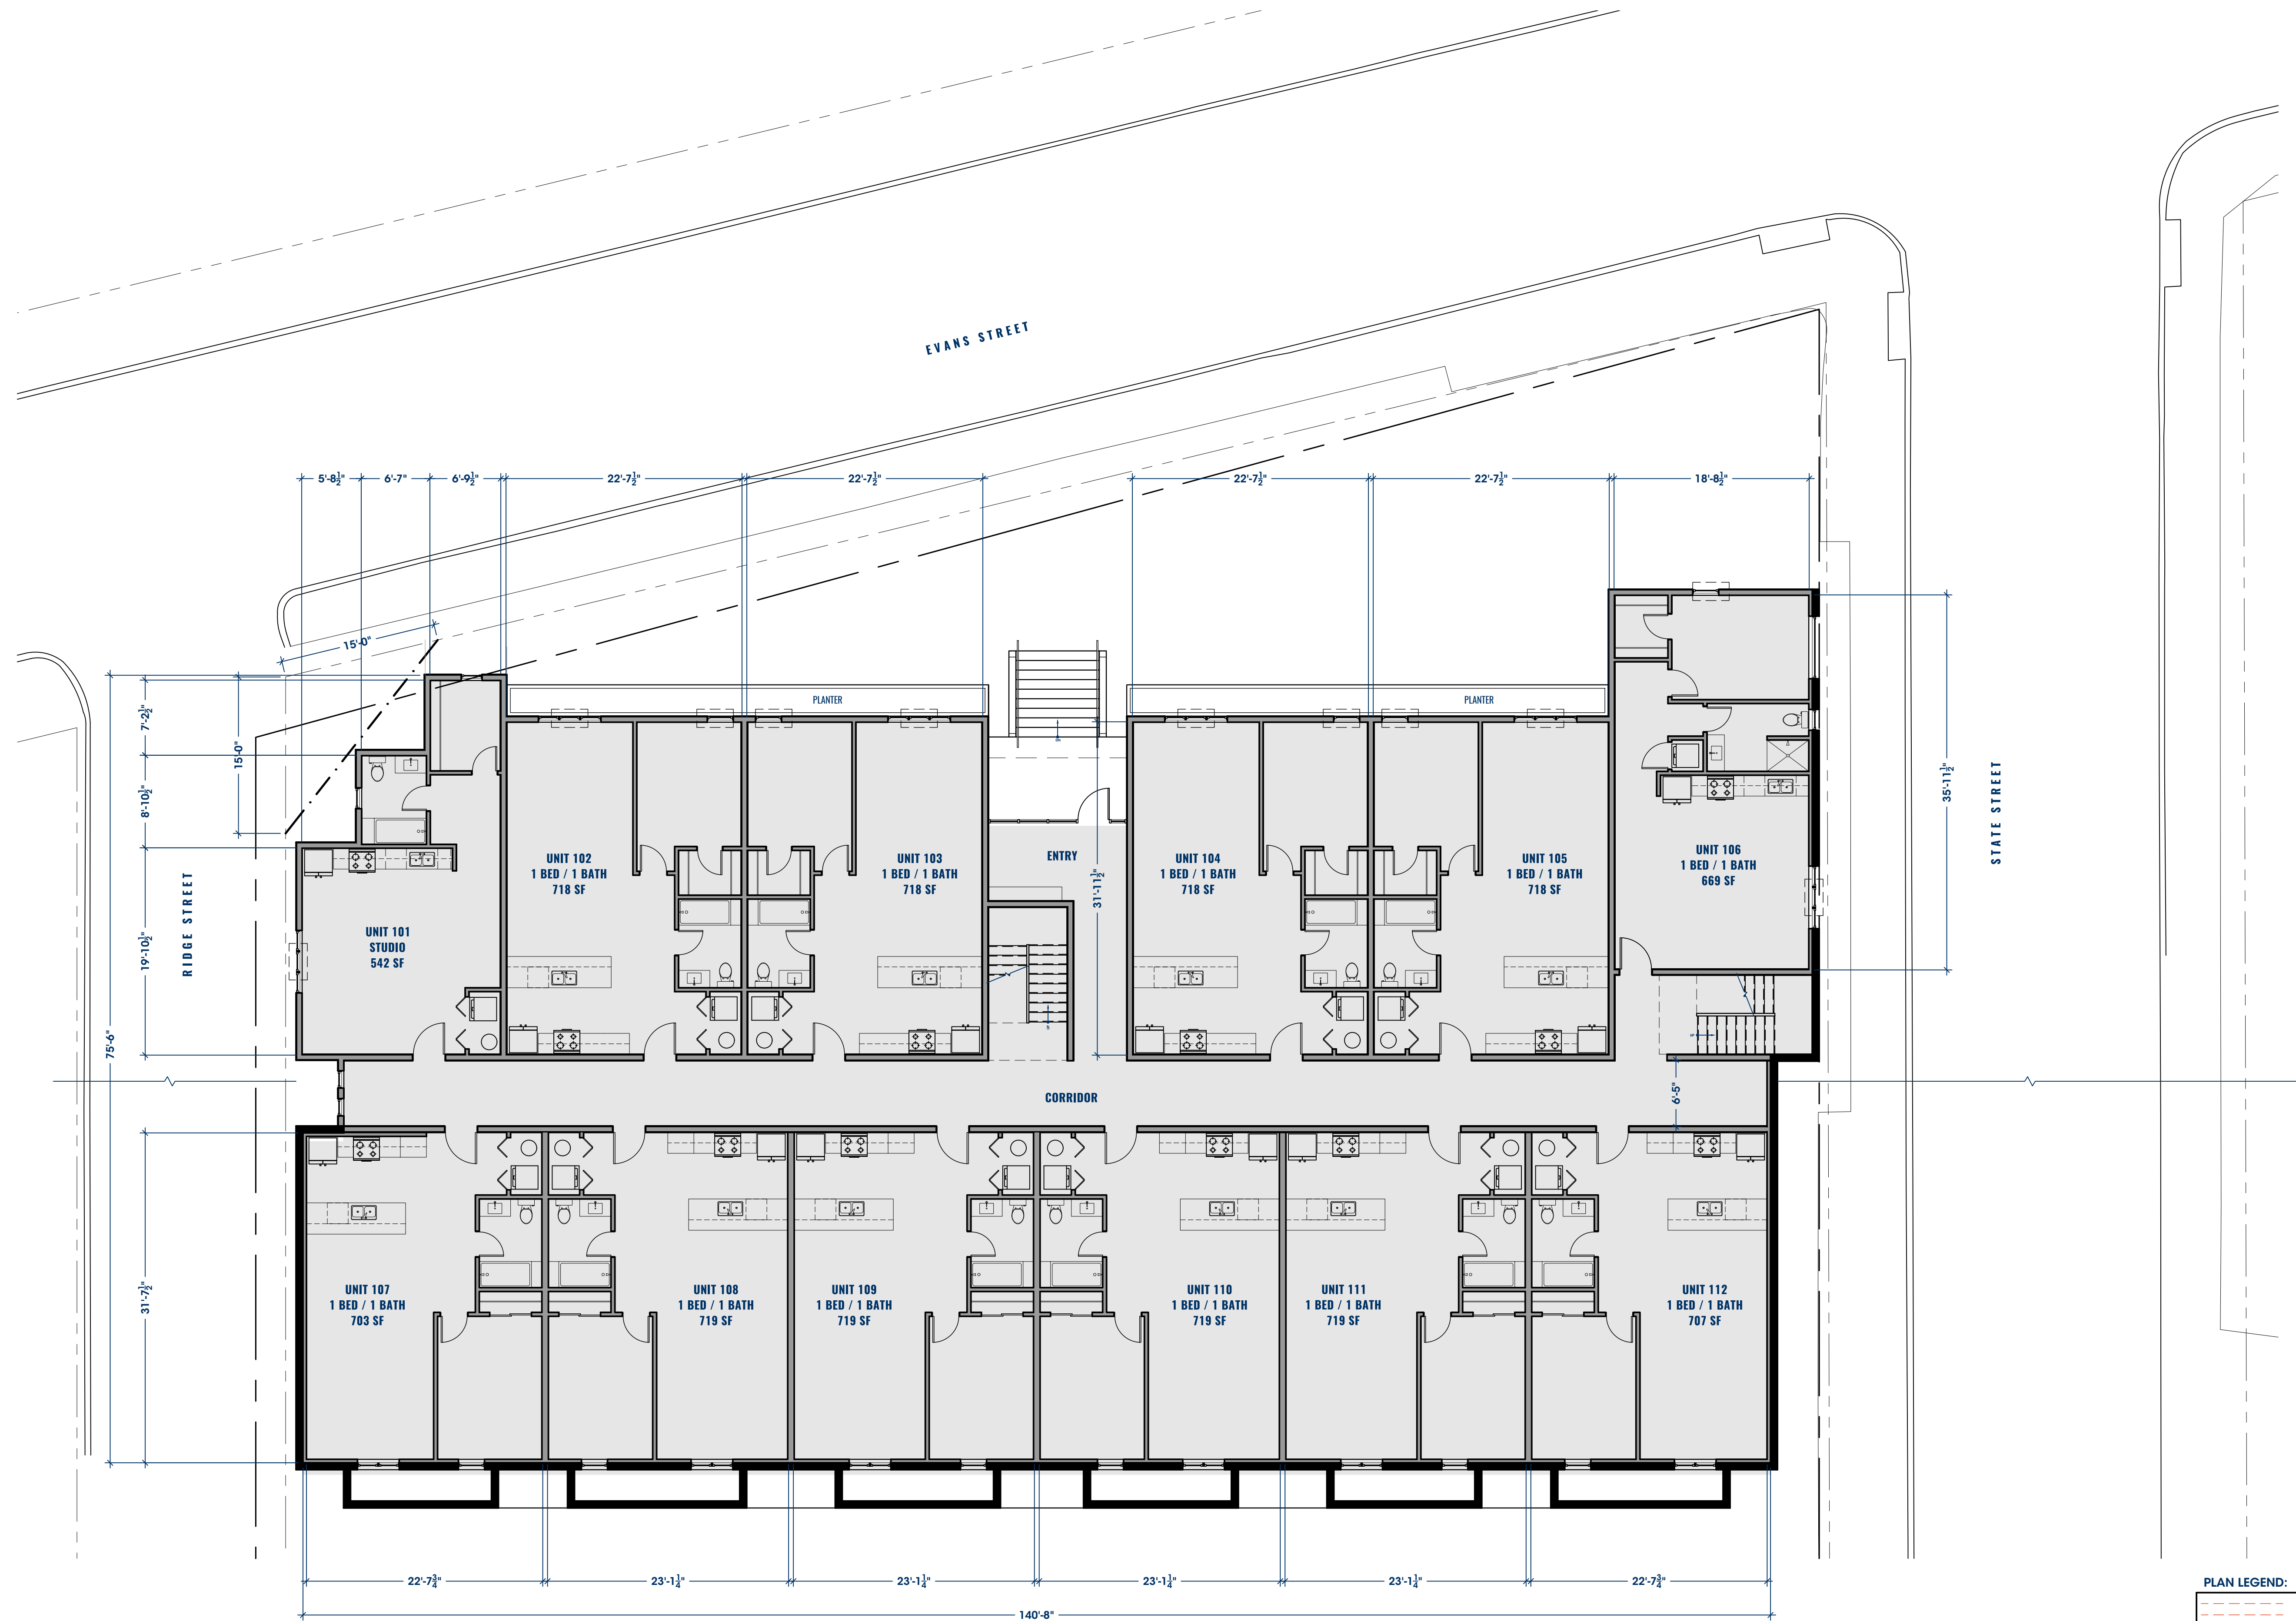


1 LEVEL 1 FLOOR PLAN

SCALE: 1/8" = 1'-0"

PLAN LEGEND:	
	WALL TO BE REMOVED
	EXISTING MASONRY WALL
	EXISTING FRAMED WALL
	NEW FRAMED WALL
	FIRE-RATED WALL
	PLAN NOTE
	DOOR TAG
	WINDOW TAG
	LOWER CABINETS
	UPPER CABINETS

REVISION	DATE
1	
2	
3	
4	
5	
6	

NOTES:
1. ALL DIMENSIONS SHOWN ARE TO
F.O. STUD OR F.O. BLOCK
UNLESS OTHERWISE NOTED.

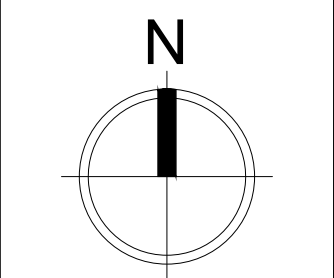


NOT FOR
CONSTRUCTION

LEVEL 1
FLOOR
PLAN

SCALE: 1/8" = 1'-0"

101

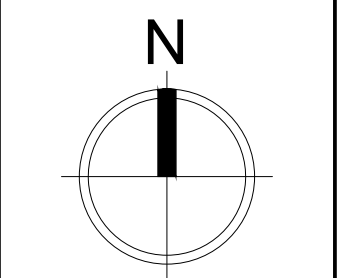

NOT FOR
CONSTRUCTION

LEVEL 2
FLOOR
PLAN

SCALE: 1/8" = 1'-0"




1 LEVEL 2 FLOOR PLAN
SCALE: 1/8" = 1'-0"

PLAN LEGEND:	
	WALL TO BE REMOVED
	EXISTING MASONRY WALL
	EXISTING FRAMED WALL
	NEW FRAMED WALL
	FIRE-RATED WALL
	PLAN NOTE
	DOOR TAG
	WINDOW TAG
	LOWER CABINETS
	UPPER CABINETS

REVISION	DATE
1	
2	
3	
4	
5	
6	

NOTES:
1. ALL DIMENSIONS SHOWN ARE TO
F.O. STUD OR F.O. BLOCK
UNLESS OTHERWISE NOTED.

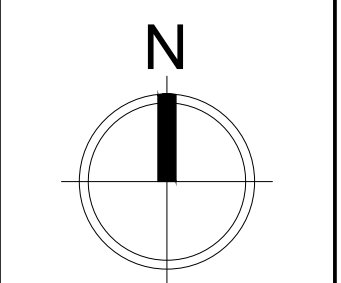


NOT FOR
CONSTRUCTION

LEVEL 3
FLOOR
PLAN


SCALE: 1/8" = 1'-0"

103

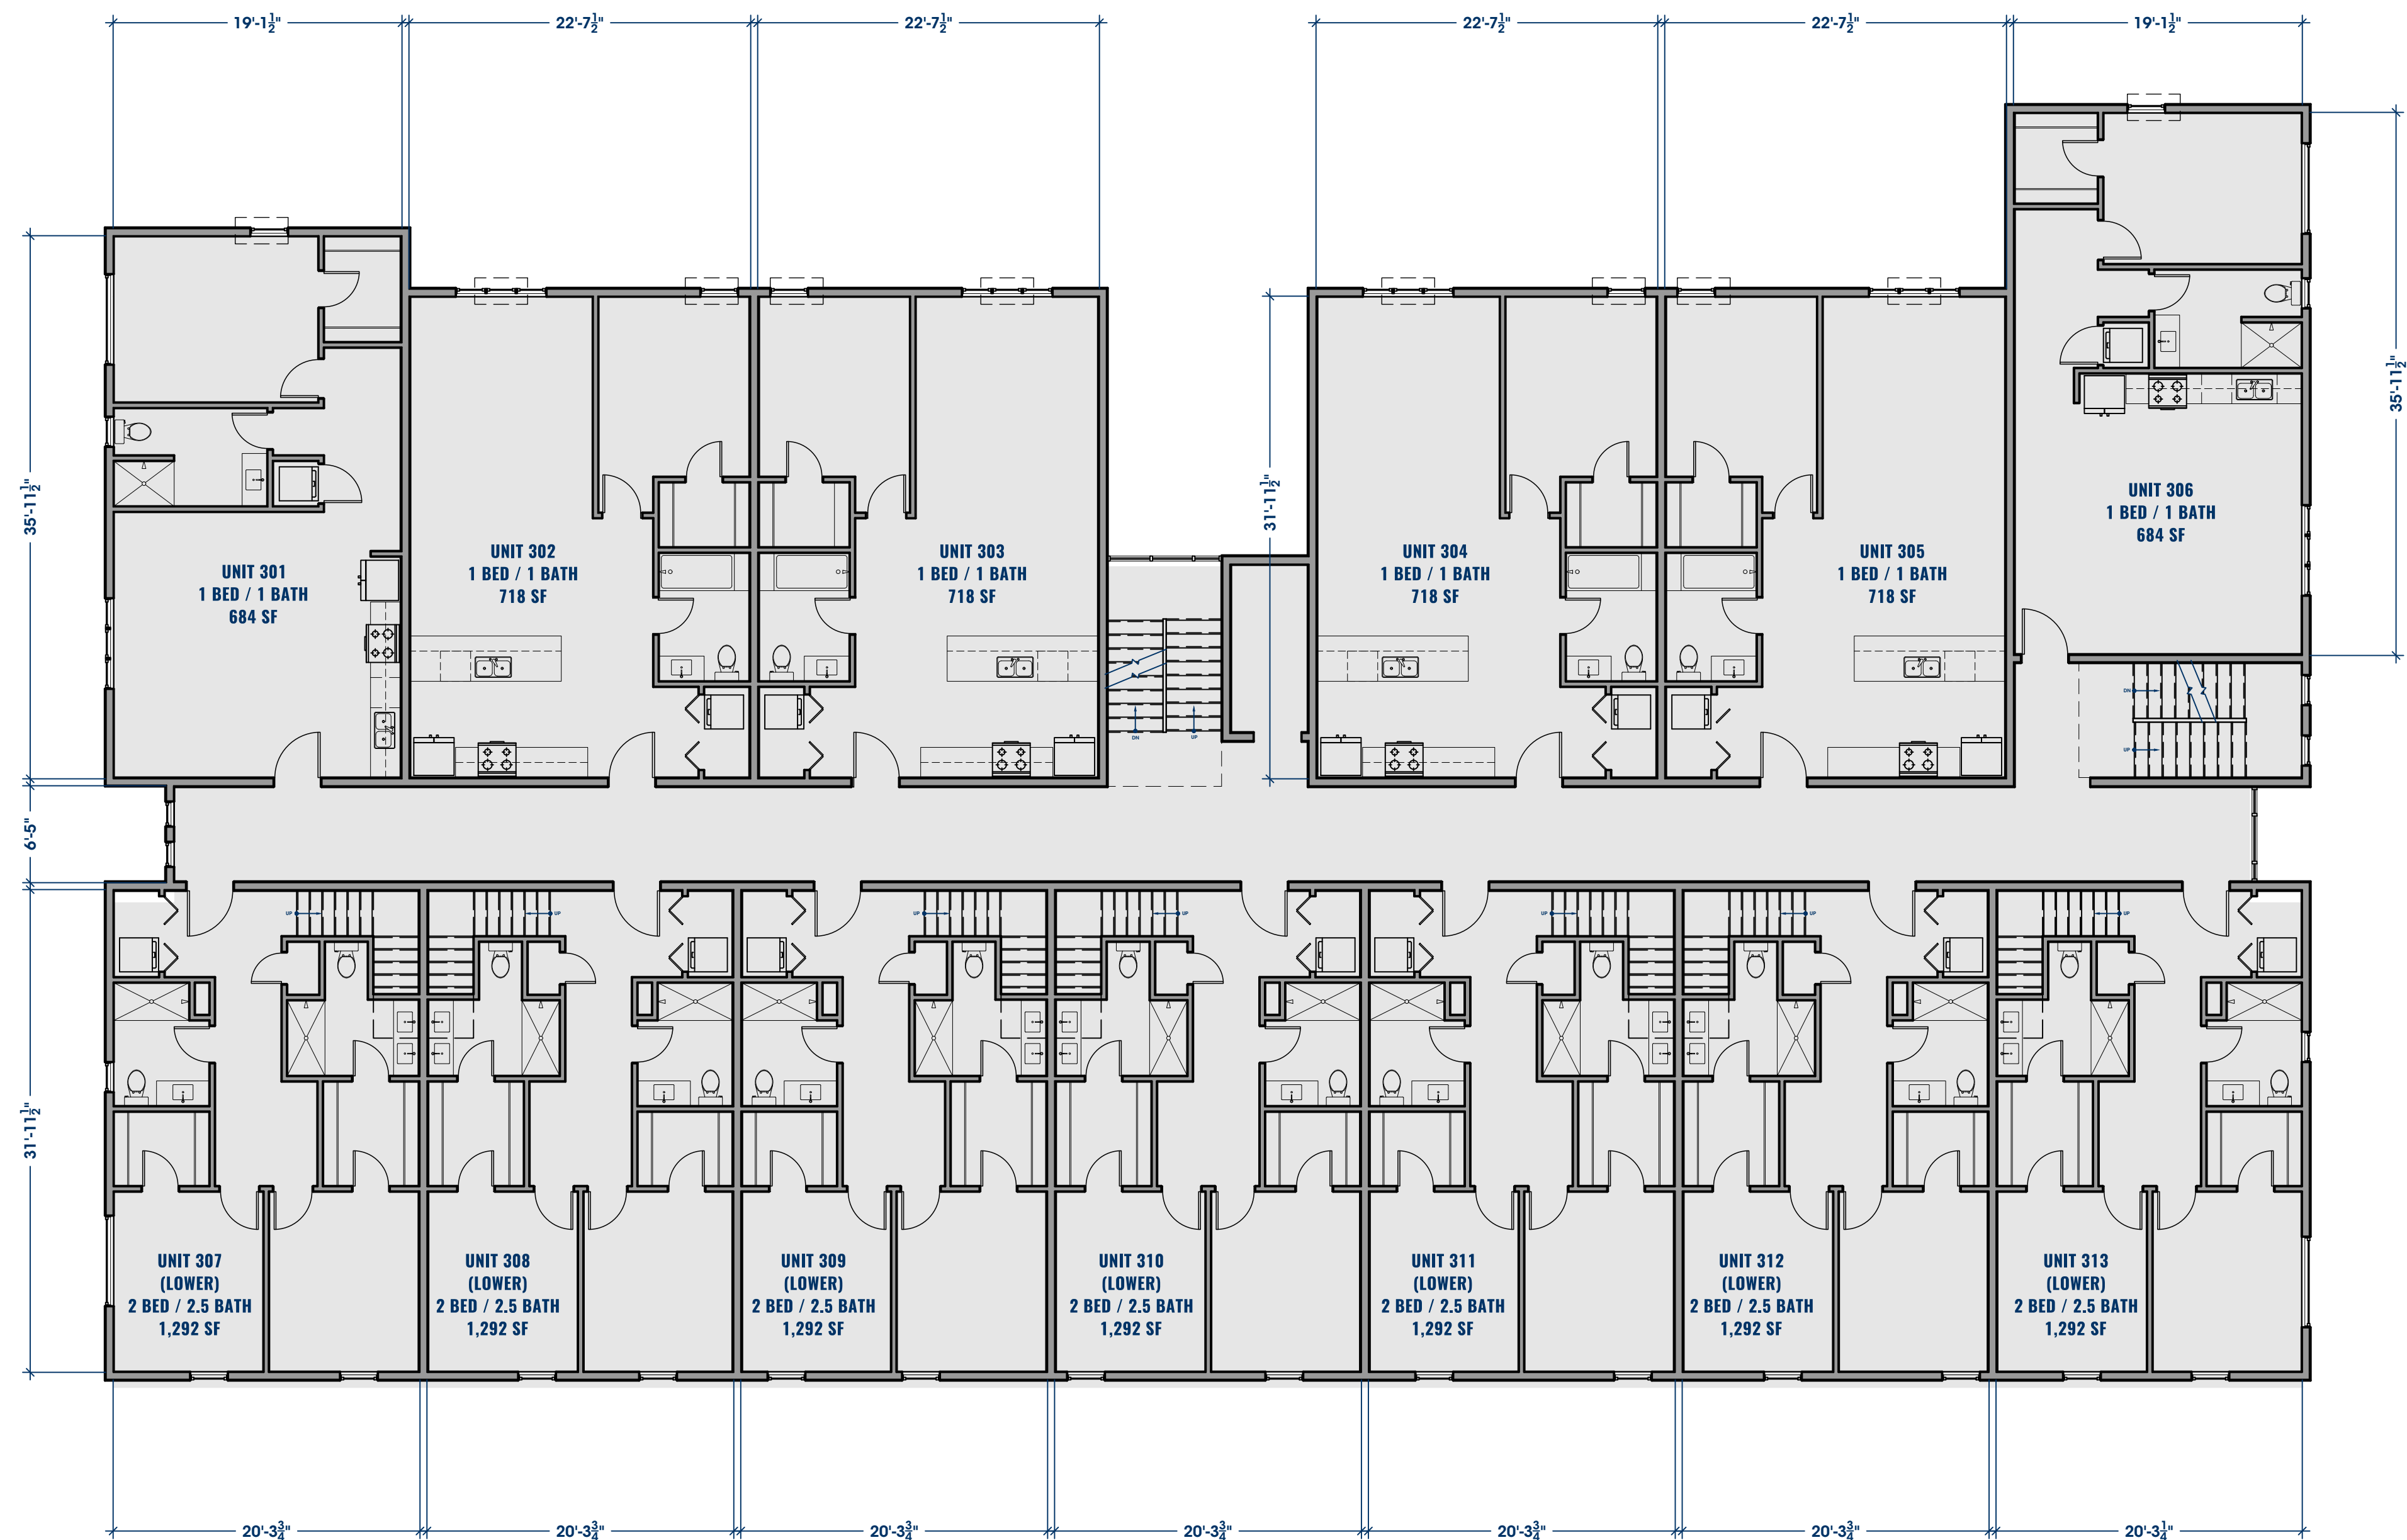

1 LEVEL 3 FLOOR PLAN
SCALE: 1/8" = 1'-0"

PLAN LEGEND:	
	WALL TO BE REMOVED
	EXISTING MASONRY WALL
	EXISTING FRAMED WALL
	NEW FRAMED WALL
	FIRE-RATED WALL
	PLAN NOTE
	DOOR TAG
	WINDOW TAG
	LOWER CABINETS
	UPPER CABINETS

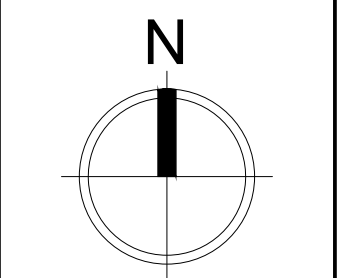


NOT FOR
CONSTRUCTION

LEVEL 4
FLOOR
PLAN


SCALE: 1/8" = 1'-0"

104

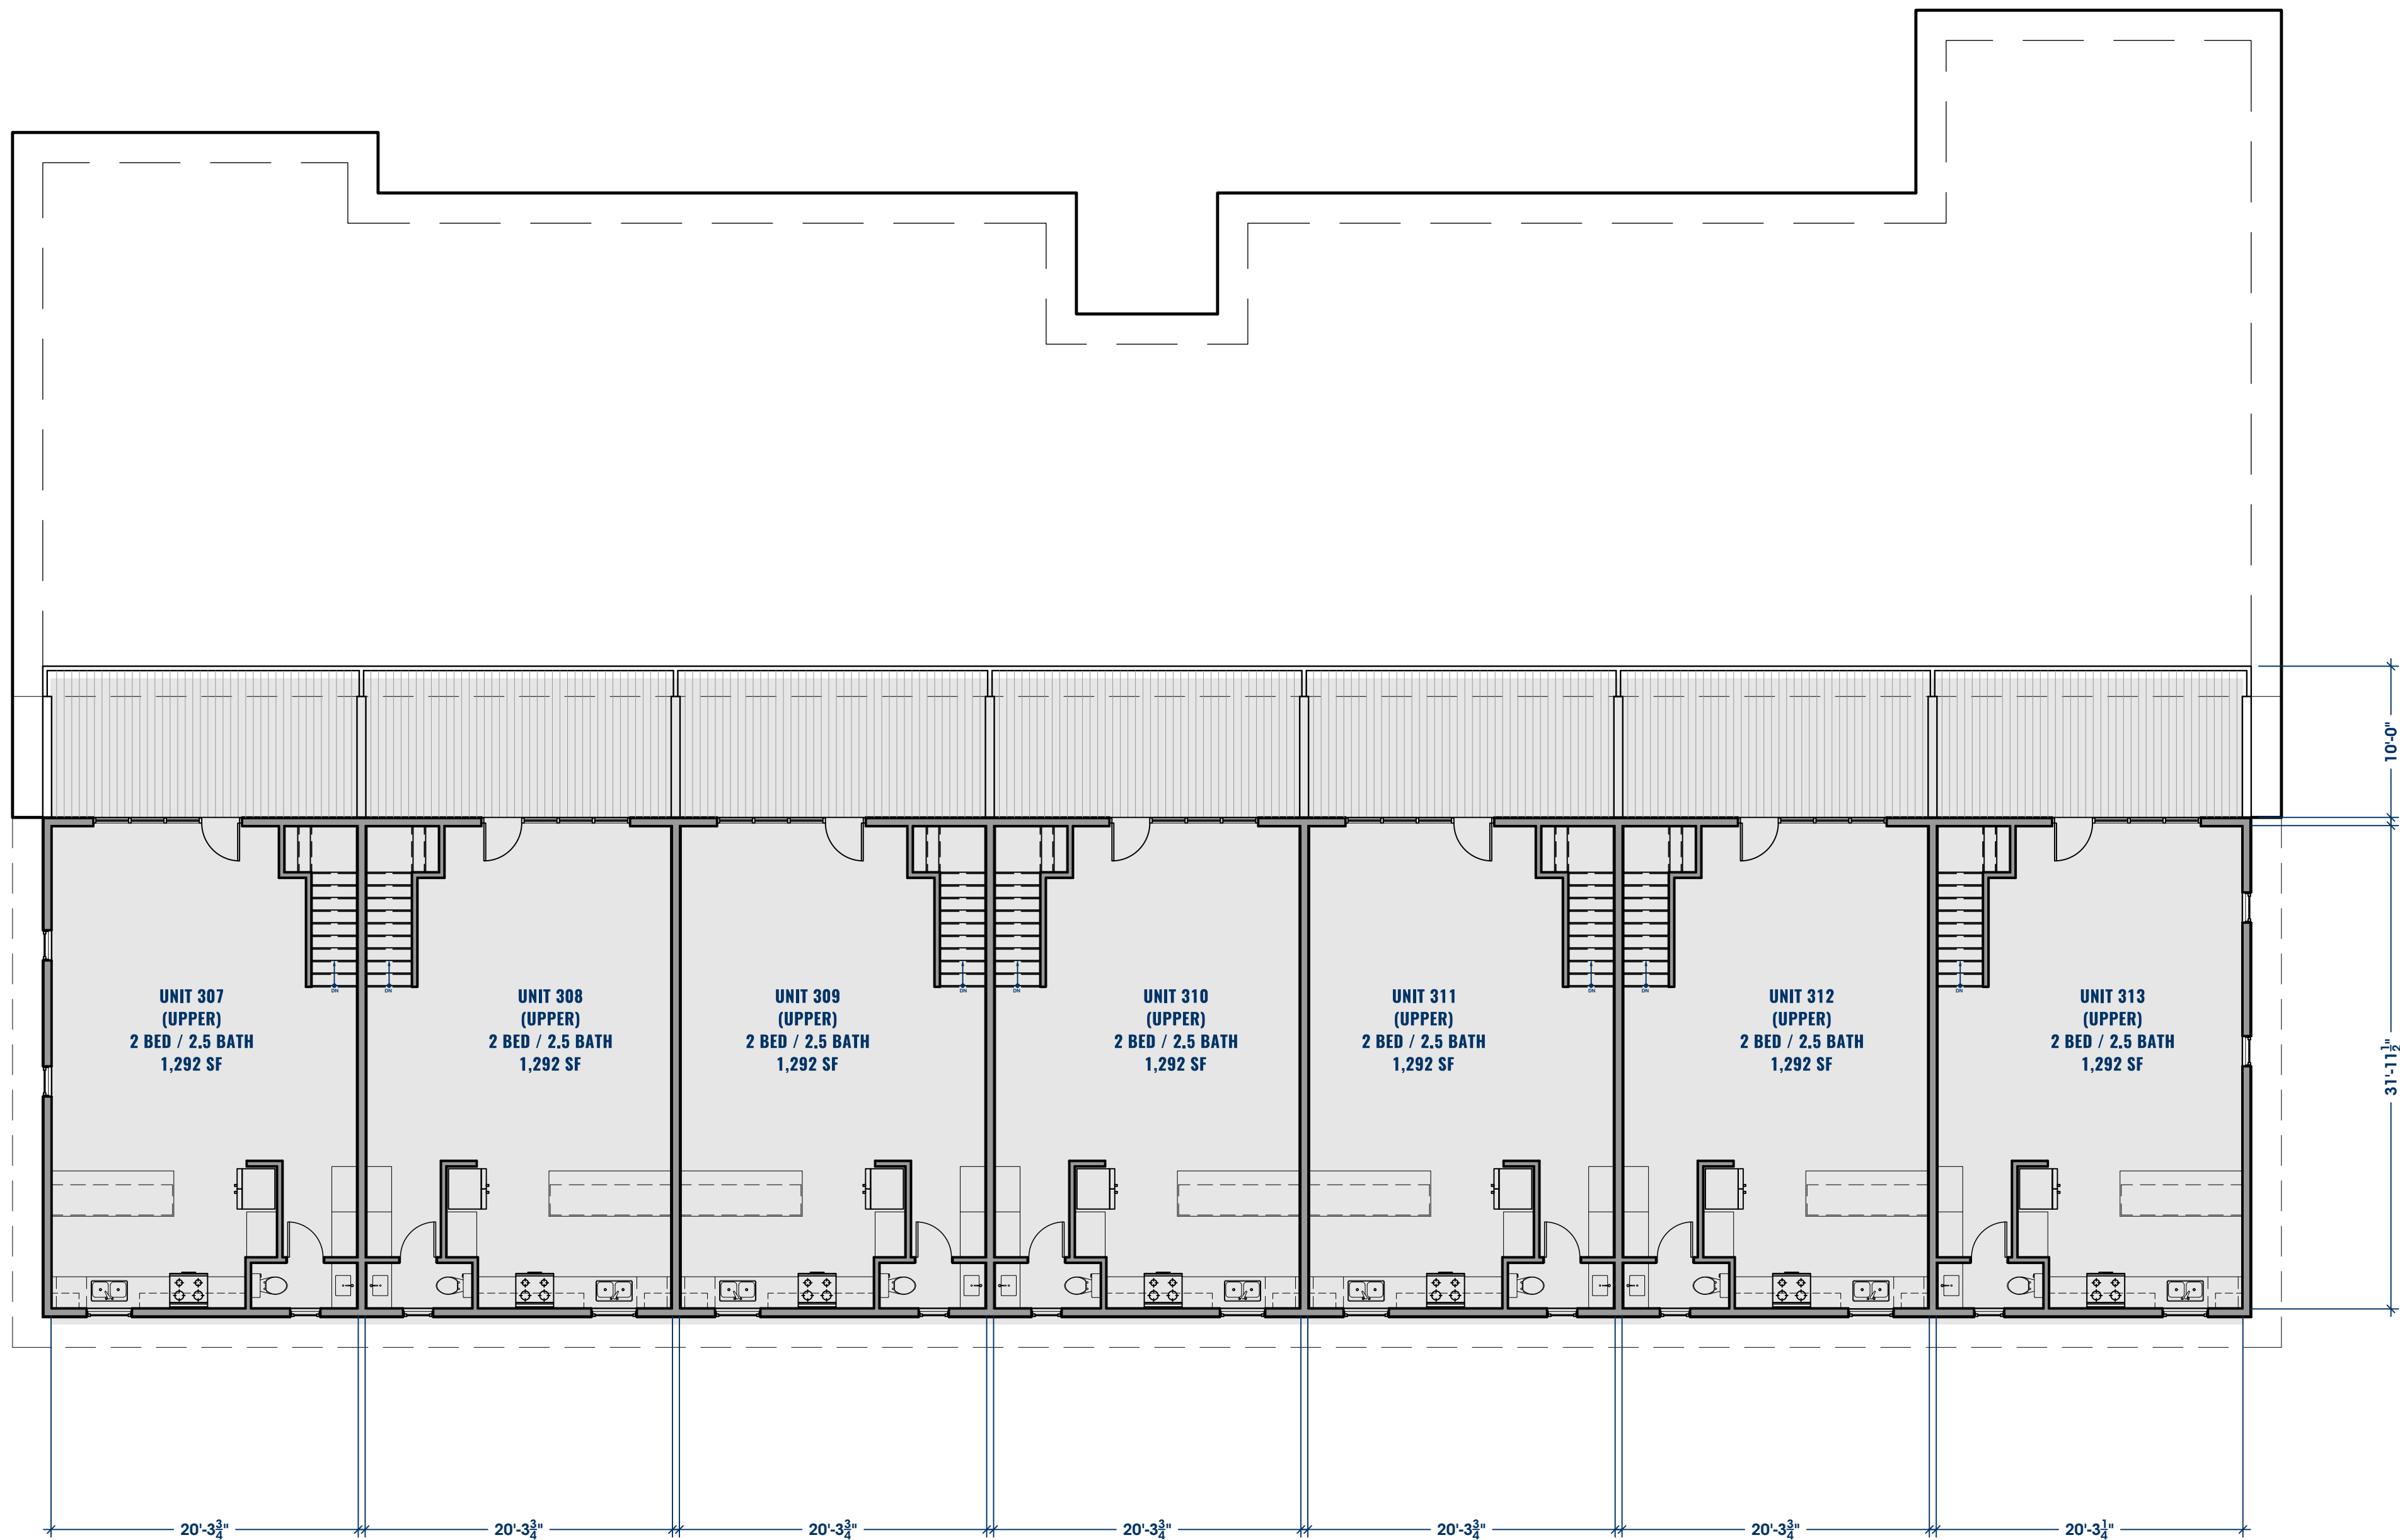

1 LEVEL 4 FLOOR PLAN
SCALE: 1/8" = 1'-0"


PLAN LEGEND:	
	WALL TO BE REMOVED
	EXISTING MASONRY WALL
	EXISTING FRAMED WALL
	NEW FRAMED WALL
	FIRE-RATED WALL
	PLAN NOTE
	DOOR TAG
	WINDOW TAG
	LOWER CABINETS
	UPPER CABINETS

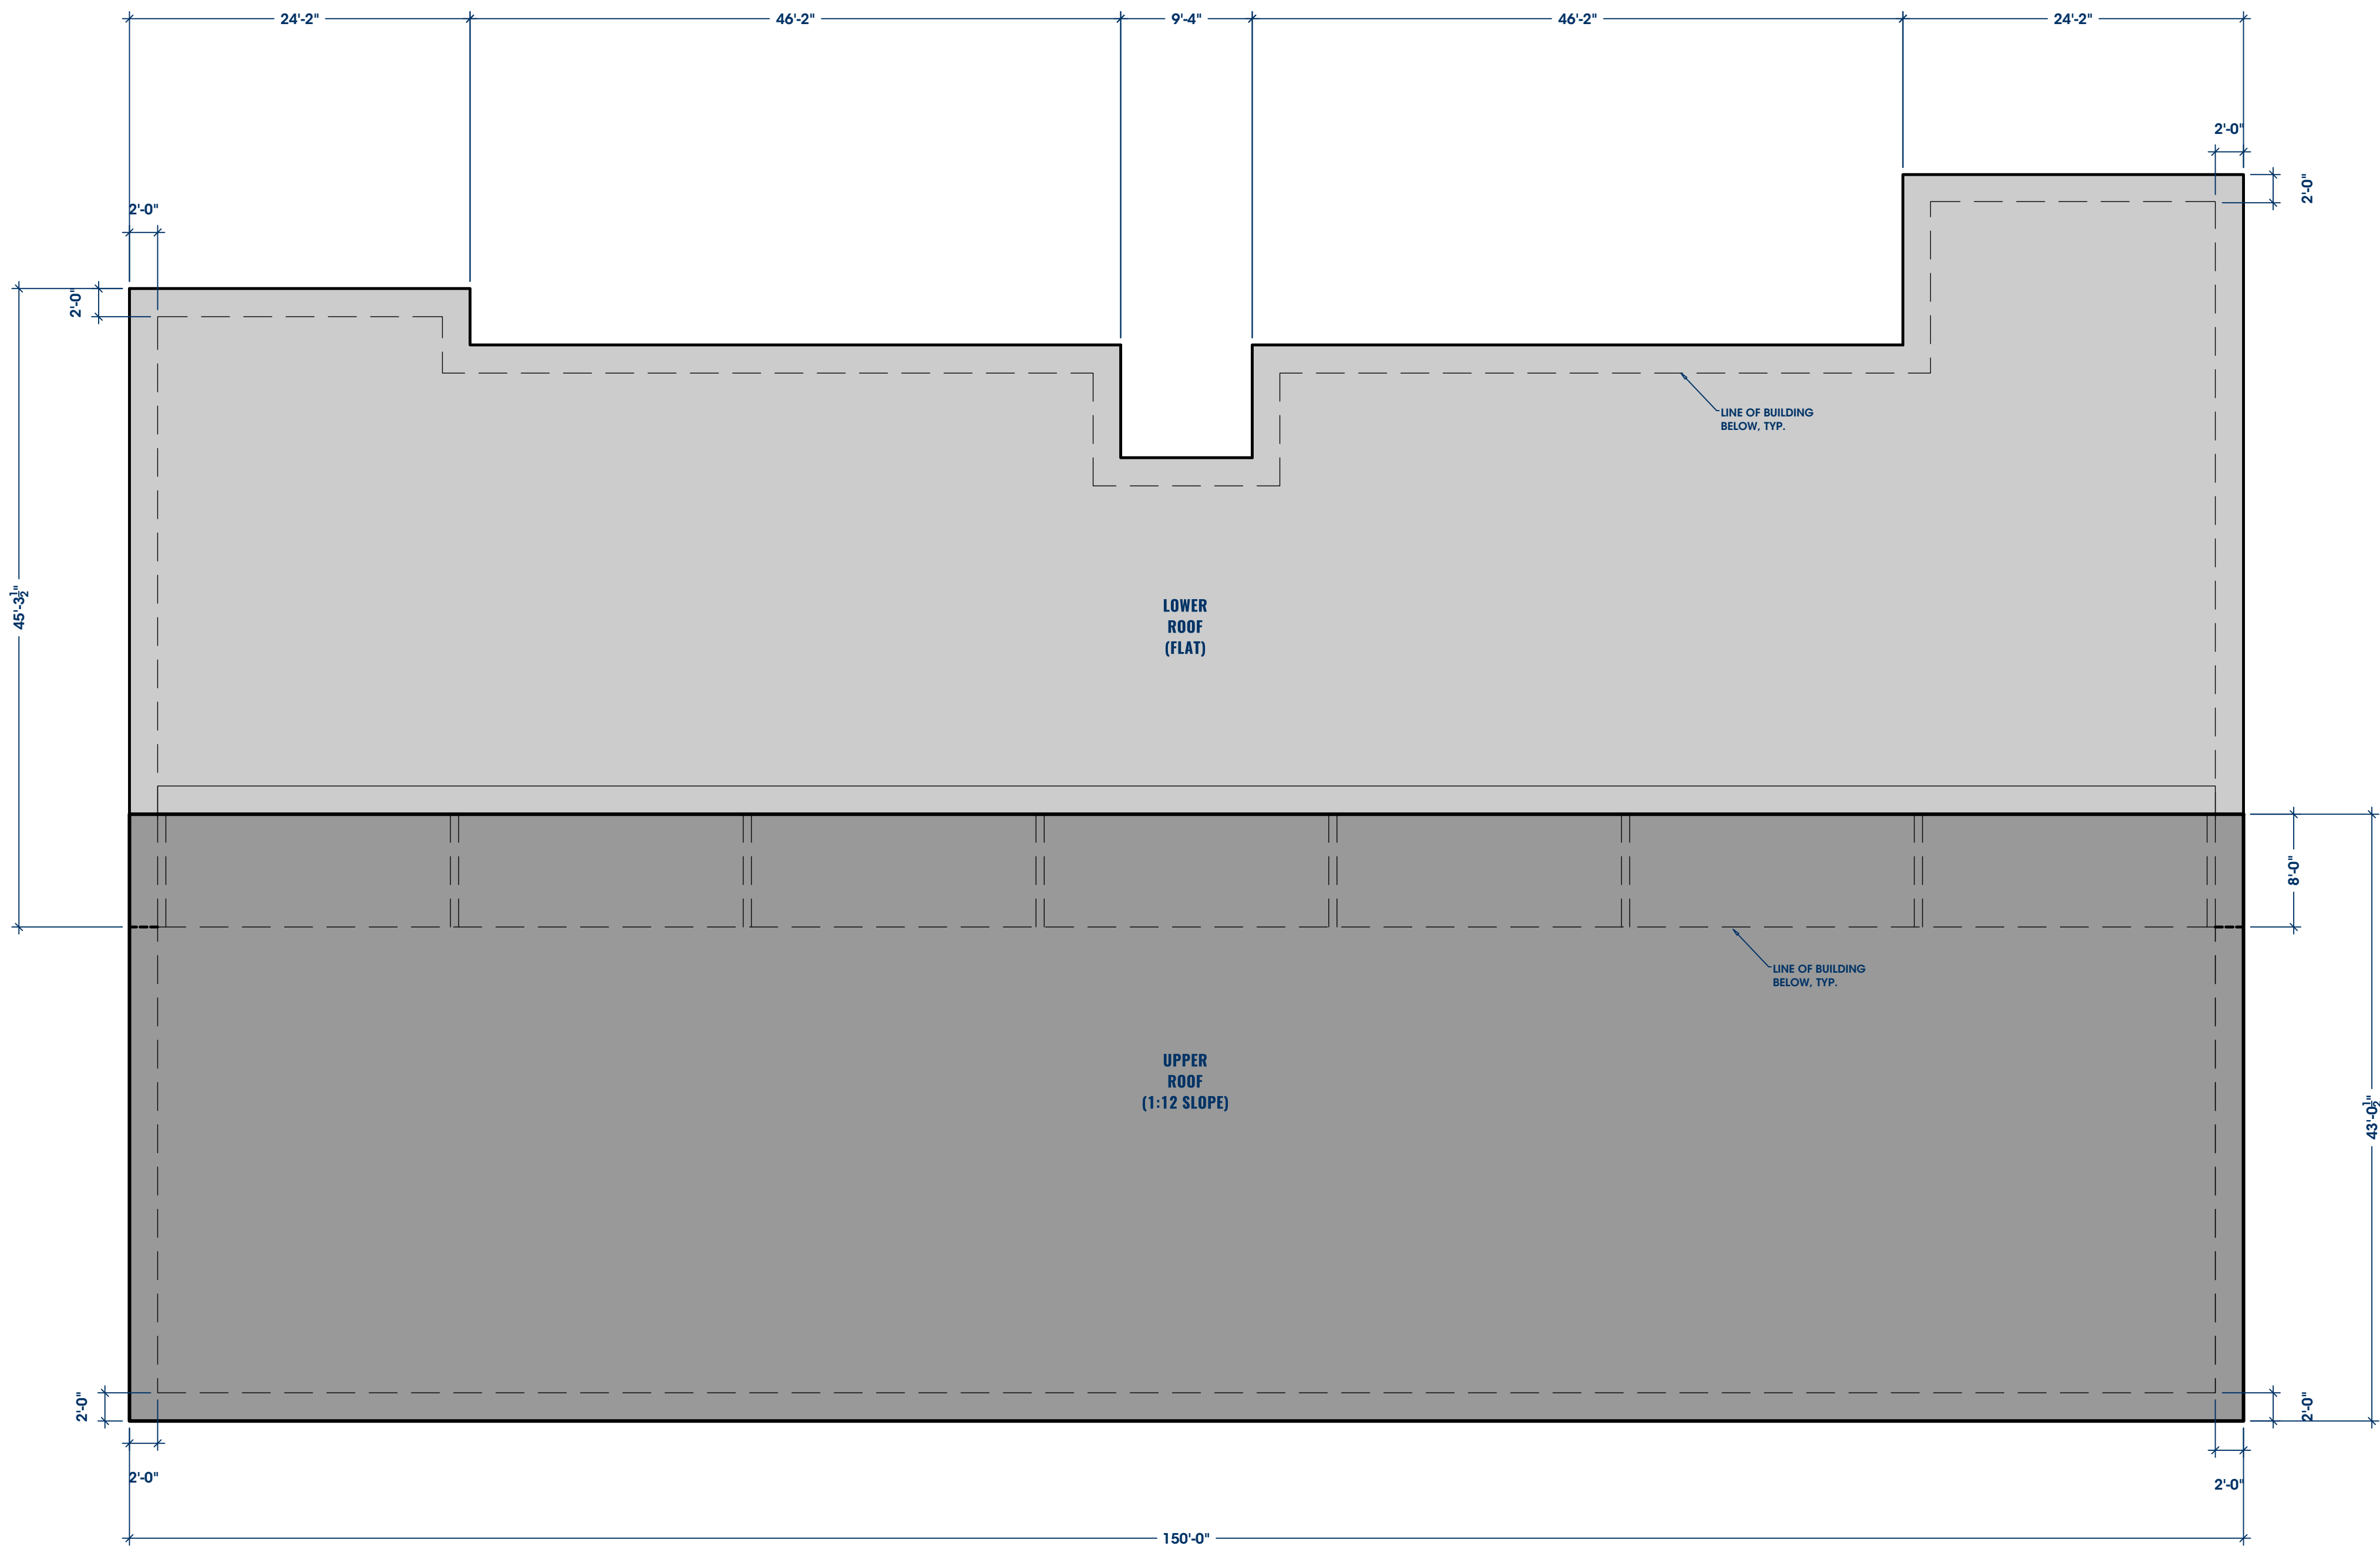

1 ROOF PLAN
SCALE: 1/8" = 1'-0"

REVISION	DATE
1	
2	
3	
4	
5	
6	

NOTES:
1. ALL DIMENSIONS SHOWN ARE TO
F.O. STUD OR F.O. BLOCK
UNLESS OTHERWISE NOTED.

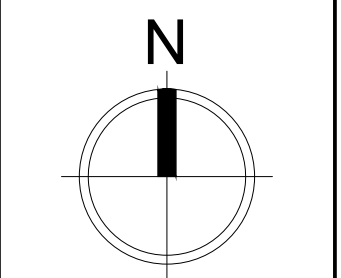

NOT FOR
CONSTRUCTION

ROOF PLAN

SCALE: 1/8" = 1'-0"



1 NORTH ELEVATION
SCALE: 3/16" = 1'-0"

REVISION	DATE
1	
2	
3	
4	
5	
6	

NOTES:
1. ALL DIMENSIONS SHOWN ARE TO
F.O. STUD OR F.O. BLOCK
UNLESS OTHERWISE NOTED.

NOT FOR
CONSTRUCTION

NORTH
ELEVATION

SCALE: 3/16" = 1'-0"

REVISION	DATE
1	
2	
3	
4	
5	
6	

NOTES:
1. ALL DIMENSIONS SHOWN ARE TO
F.O. STUD OR F.O. BLOCK
UNLESS OTHERWISE NOTED.

NOT FOR
CONSTRUCTION

EAST
ELEVATION

SCALE: 3/16" = 1'-0"

201



1 EAST ELEVATION
SCALE: 3/16" = 1'-0"

NEW APARTMENT
BUILDING

ADDRESS
934-946 EVANS STREET
BETHLEHEM, PA 18015

DATE: 04.05.2024

PROJECT NUMBER: 2023-07

PHASE: SCHEMATIC DESIGN

REVISION	DATE
1	
2	
3	
4	
5	
6	

NOTES:
1. ALL DIMENSIONS SHOWN ARE TO
F.O. STUD OR F.O. BLOCK
UNLESS OTHERWISE NOTED.

NOT FOR
CONSTRUCTION

WEST
ELEVATION

SCALE: 3/16" = 1'-0"

202



1

WEST ELEVATION

SCALE: 3/16" = 1'-0"



1 SOUTH ELEVATION
SCALE: 3/16" = 1'-0"

REVISION	DATE
1	
2	
3	
4	
5	
6	

NOTES:
1. ALL DIMENSIONS SHOWN ARE TO
F.O. STUD OR F.O. BLOCK
UNLESS OTHERWISE NOTED.

NOT FOR
CONSTRUCTION

SOUTH
ELEVATION

SCALE: 3/16" = 1'-0"