


CEF-AS Strafford Through Picket Style 120

48" H X 6' Decorative 3 Rail

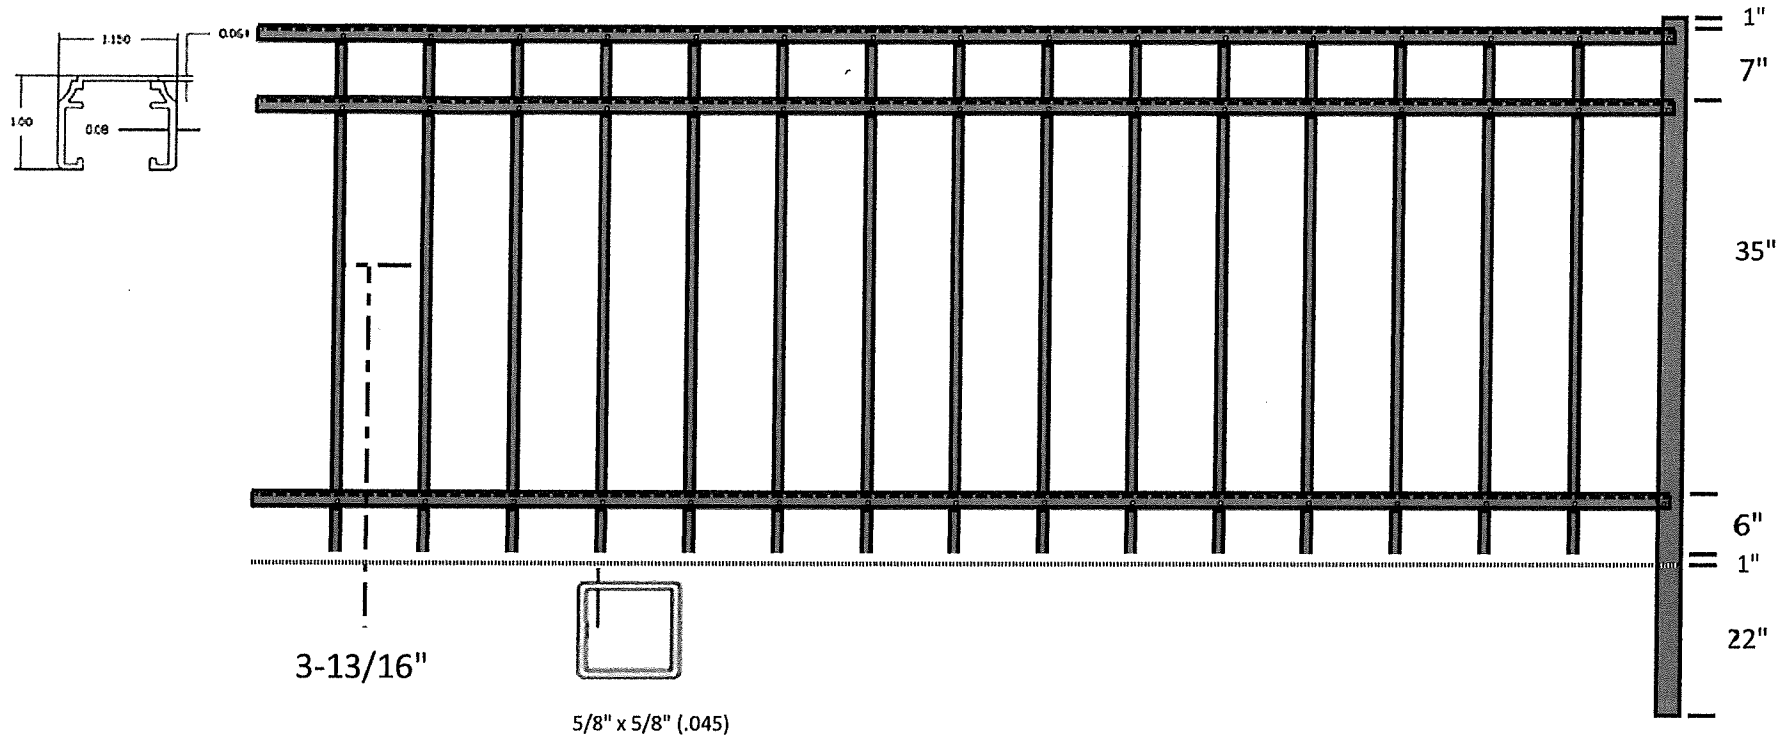

COUNTRY[™]
ESTATE
FENCE, DECK & RAILING

2" X 2" X 72" (.060) Post

Uwchland, PA

March 23, 2015

Decorative Aluminum Fence Detail