


FRENCH GARDENS LLC.
BETHLEHEM, PA
SCALE: 1/8" = 1'

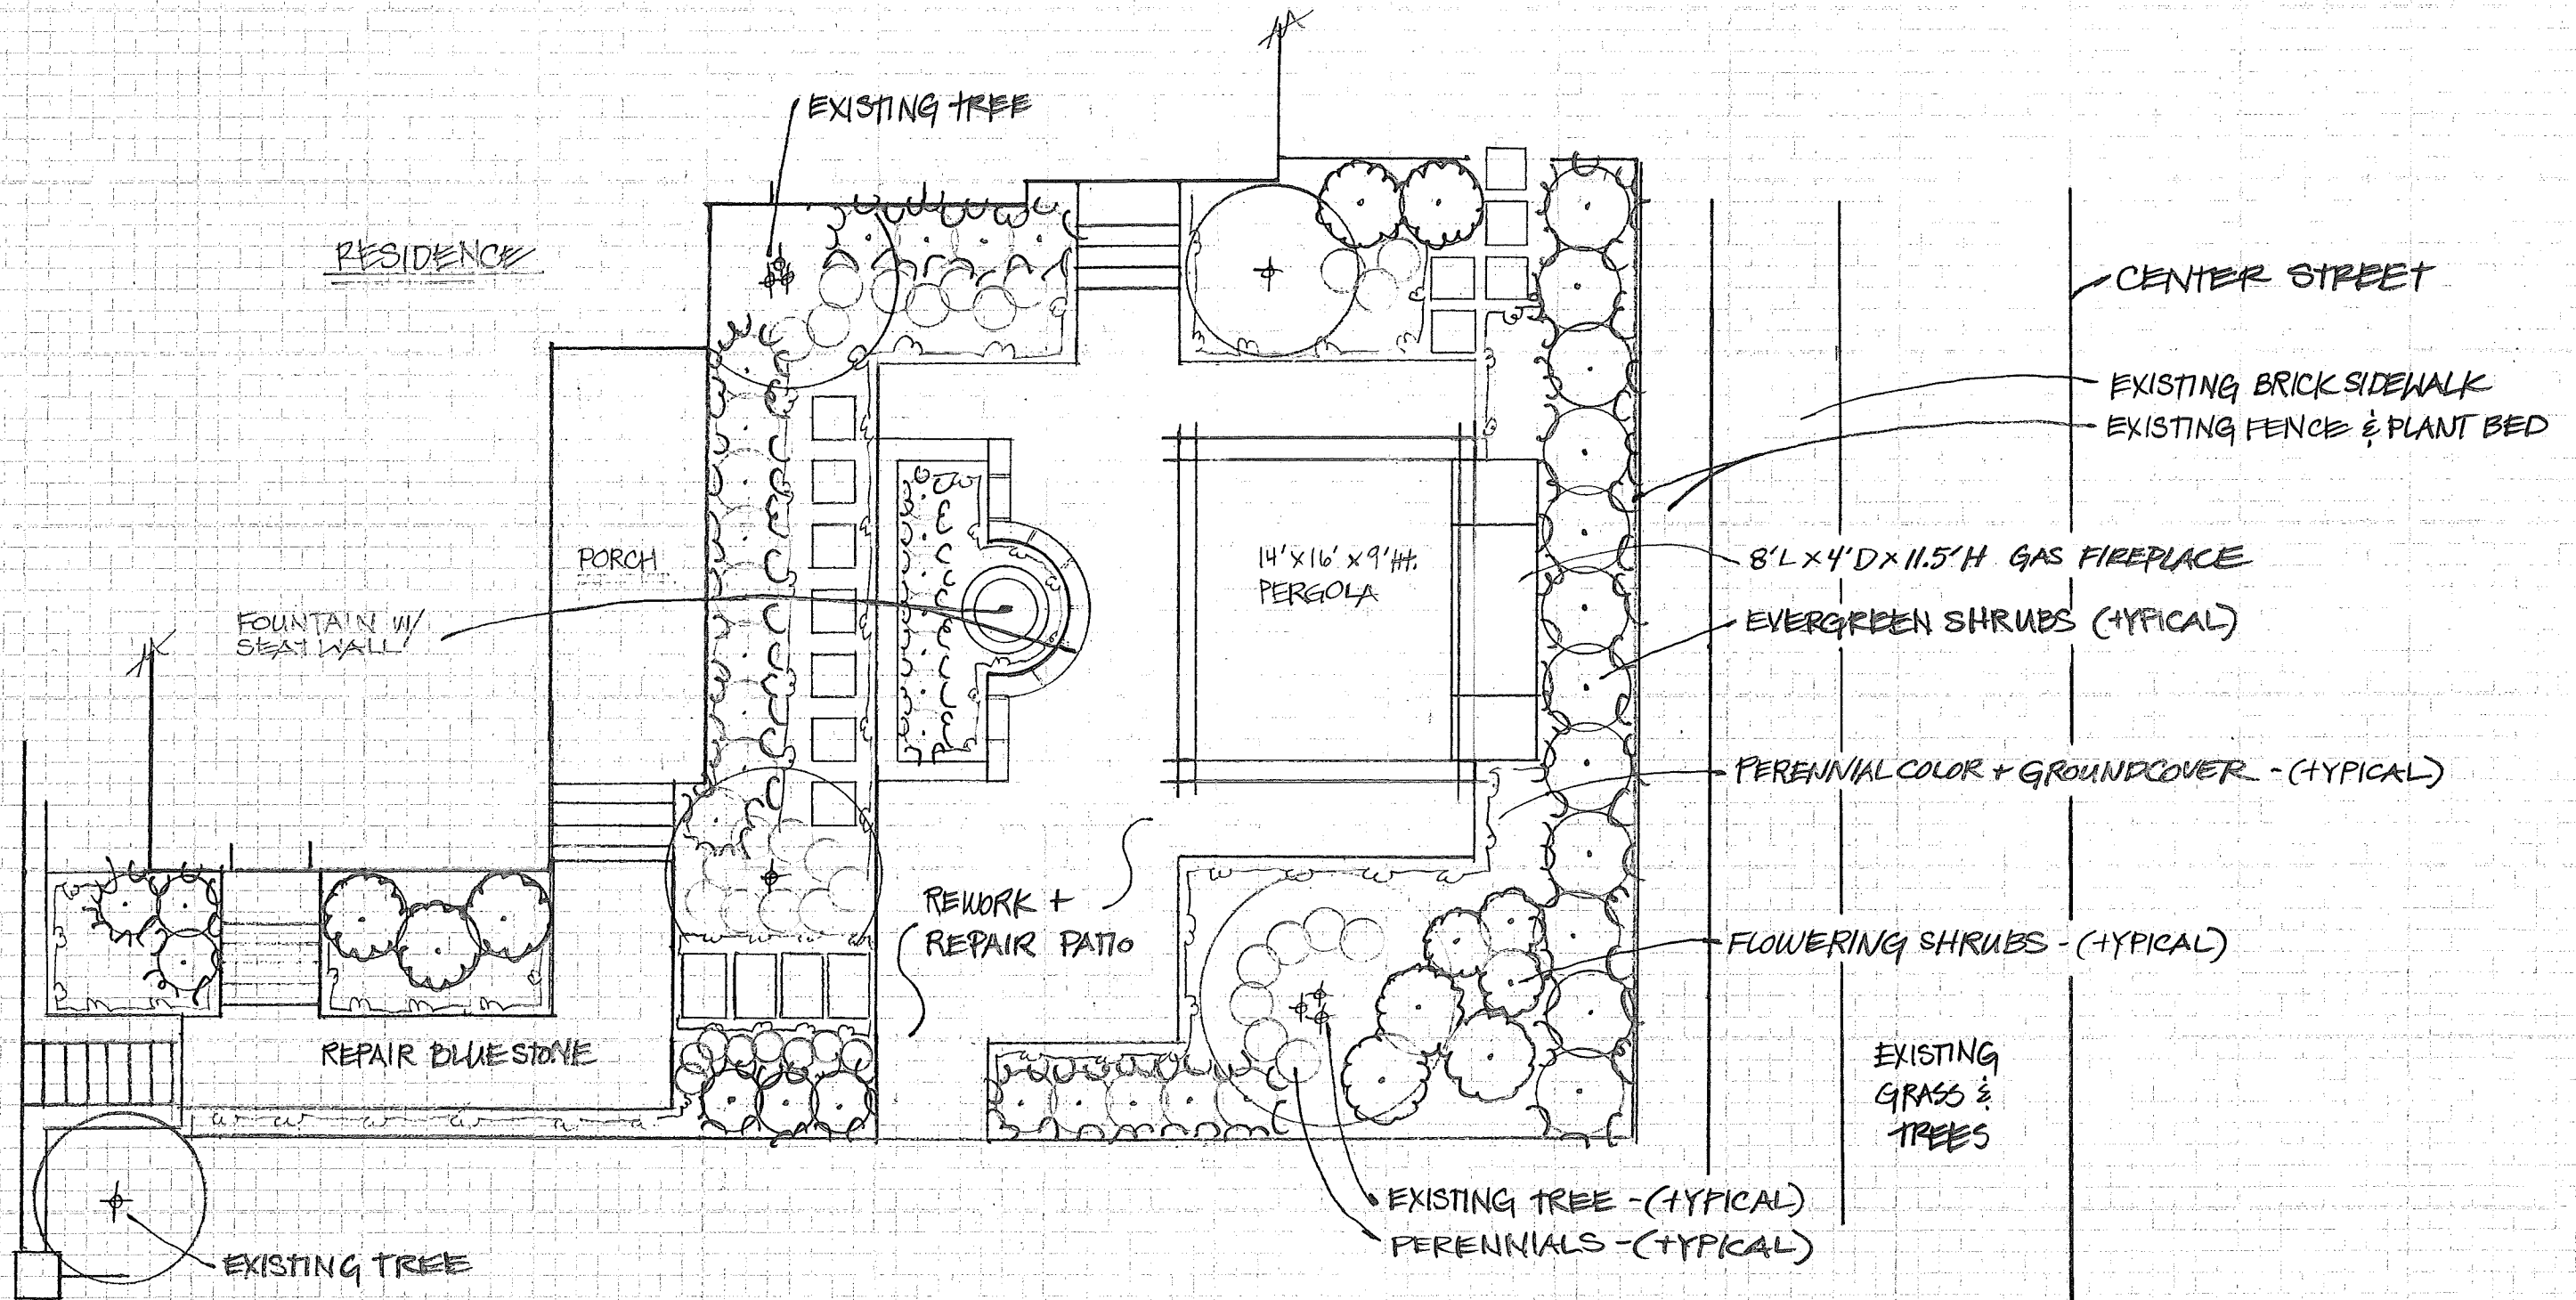

YOUNG RESIDENCE
72 EAST MARKET STREET