


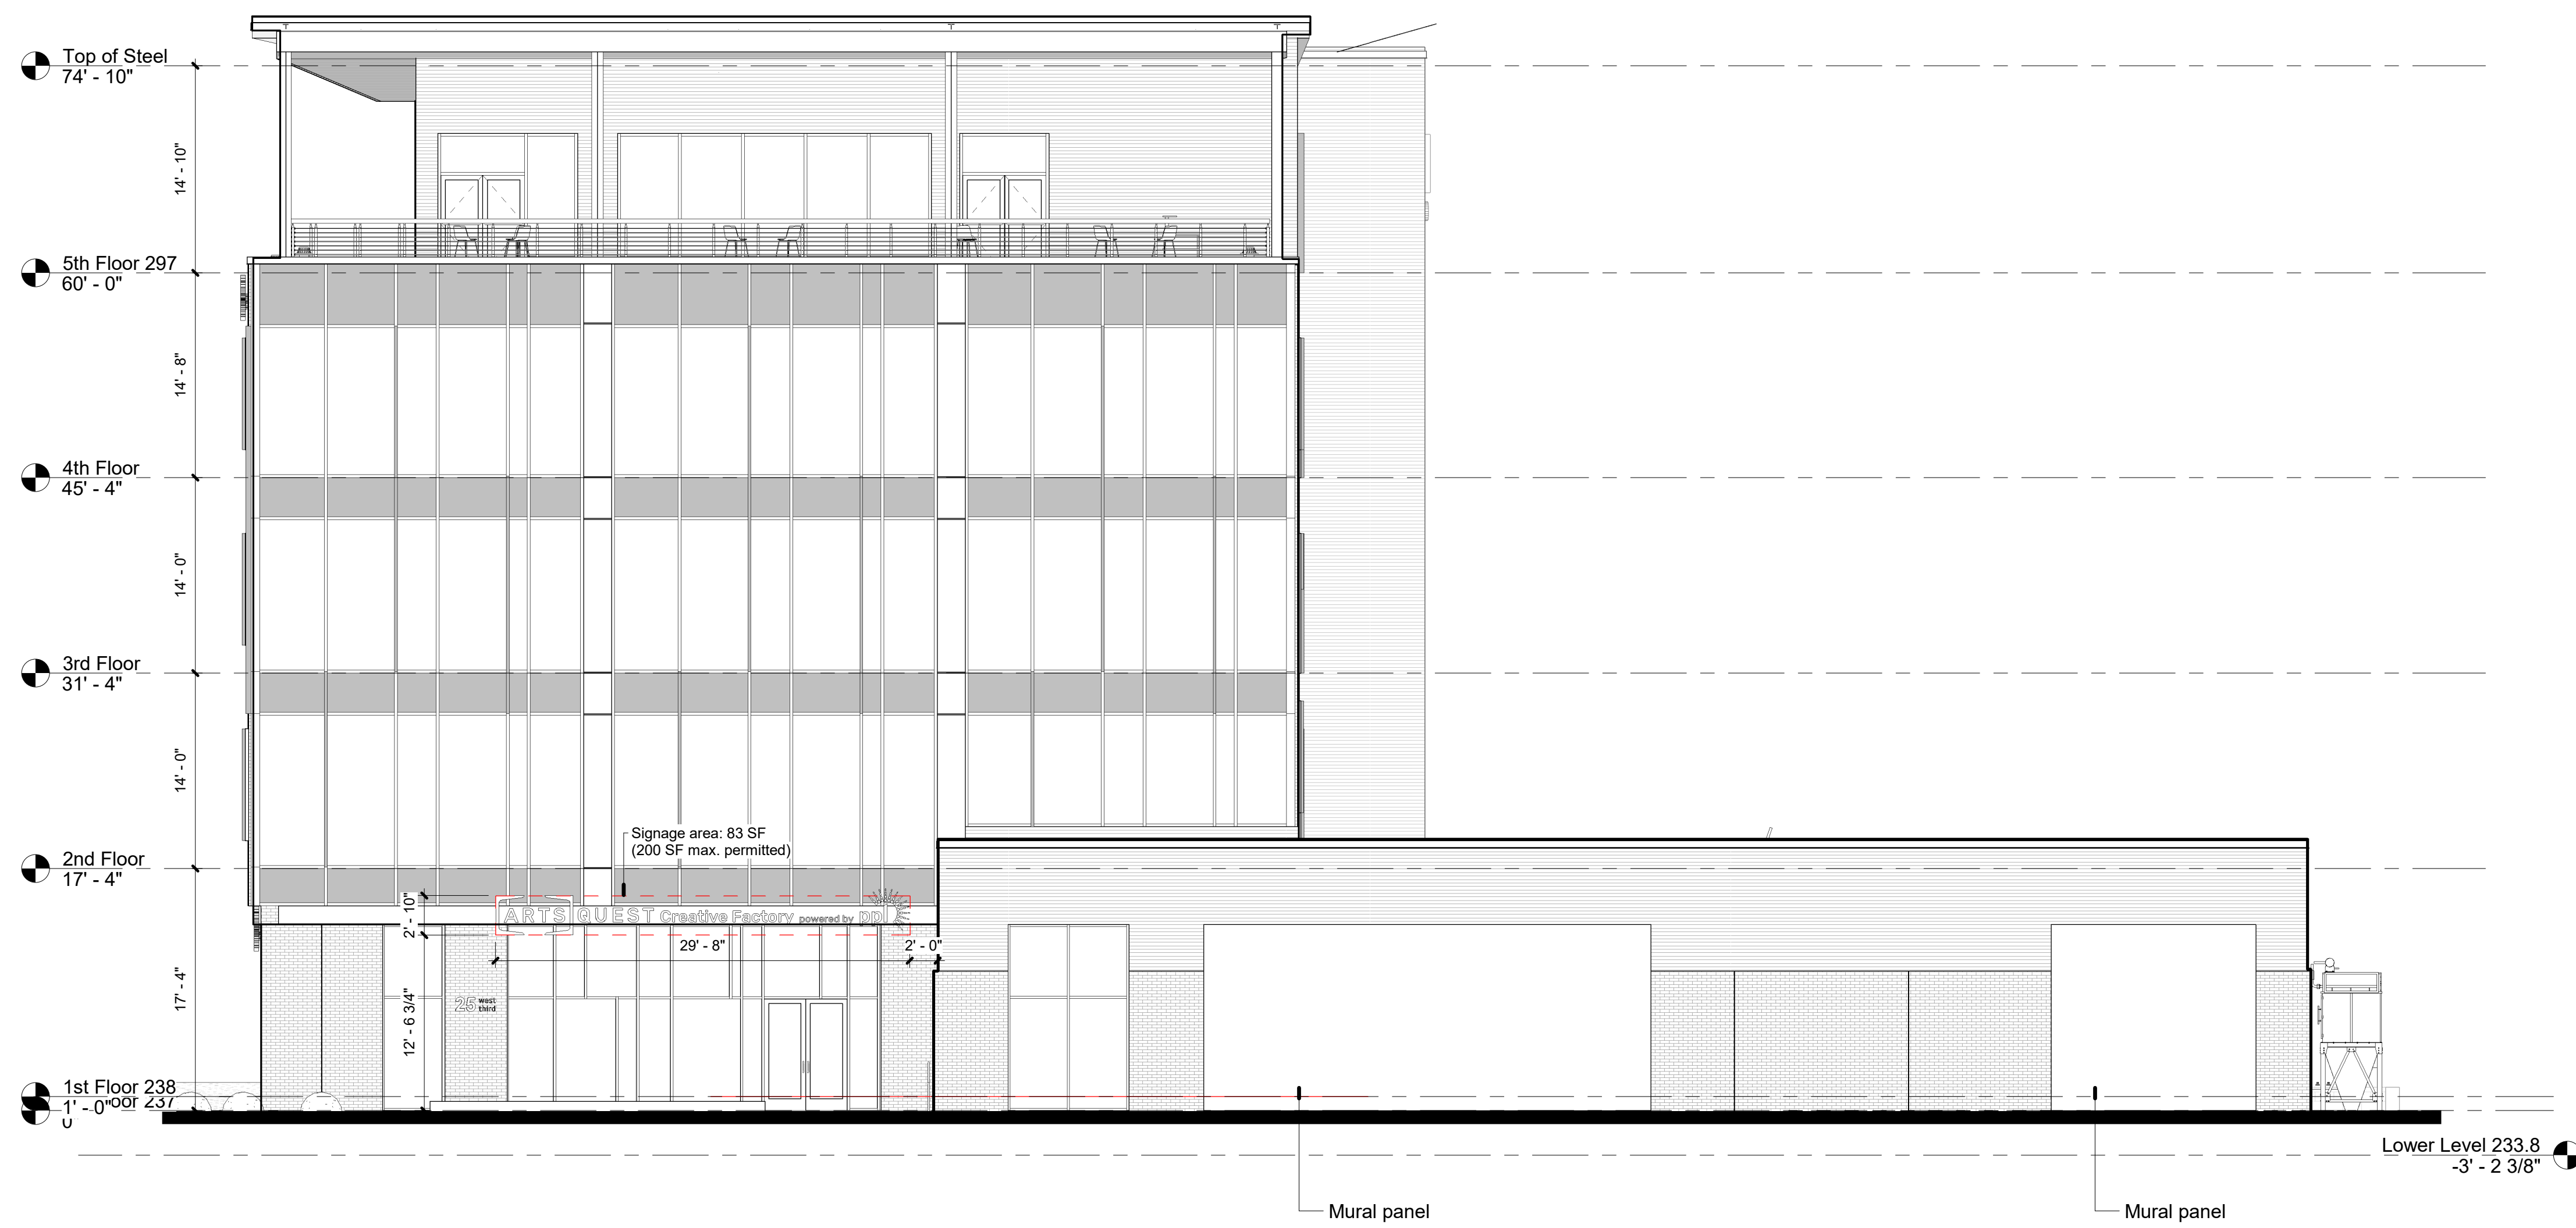

**1 North Elevation - HCC Signage**  
1/8" = 1'-0"



**2 East Elevation - HCC Signage**  
1/8" = 1'-0"



**3 West Elevation - HCC Signage**  
1/8" = 1'-0"

**ArtsQuest Creative Factory**



**HCC101 Building Elevations - Signage**

October 24, 2022

**ARTSQUEST**  
imagine that

**MKSD**  
architects