

Artefact, Inc.
CHRISTINE USSLER, AIA
26-28 EAST THIRD STREET
BETHLEHEM, PA 18015
610.861.0235 PHONE
610.861.0275 FAX

**Proposed
Garden Wall**
131 Church Street
BETHLEHEM, PA 18015

DRAWN BY:	CLN
CHECKED BY:	CU
DATE:	10.08.24
REVISION DATE:	


SK-1

www.artefactarchitecture.com



Church St. Elevation

1/8" = 1'-0"

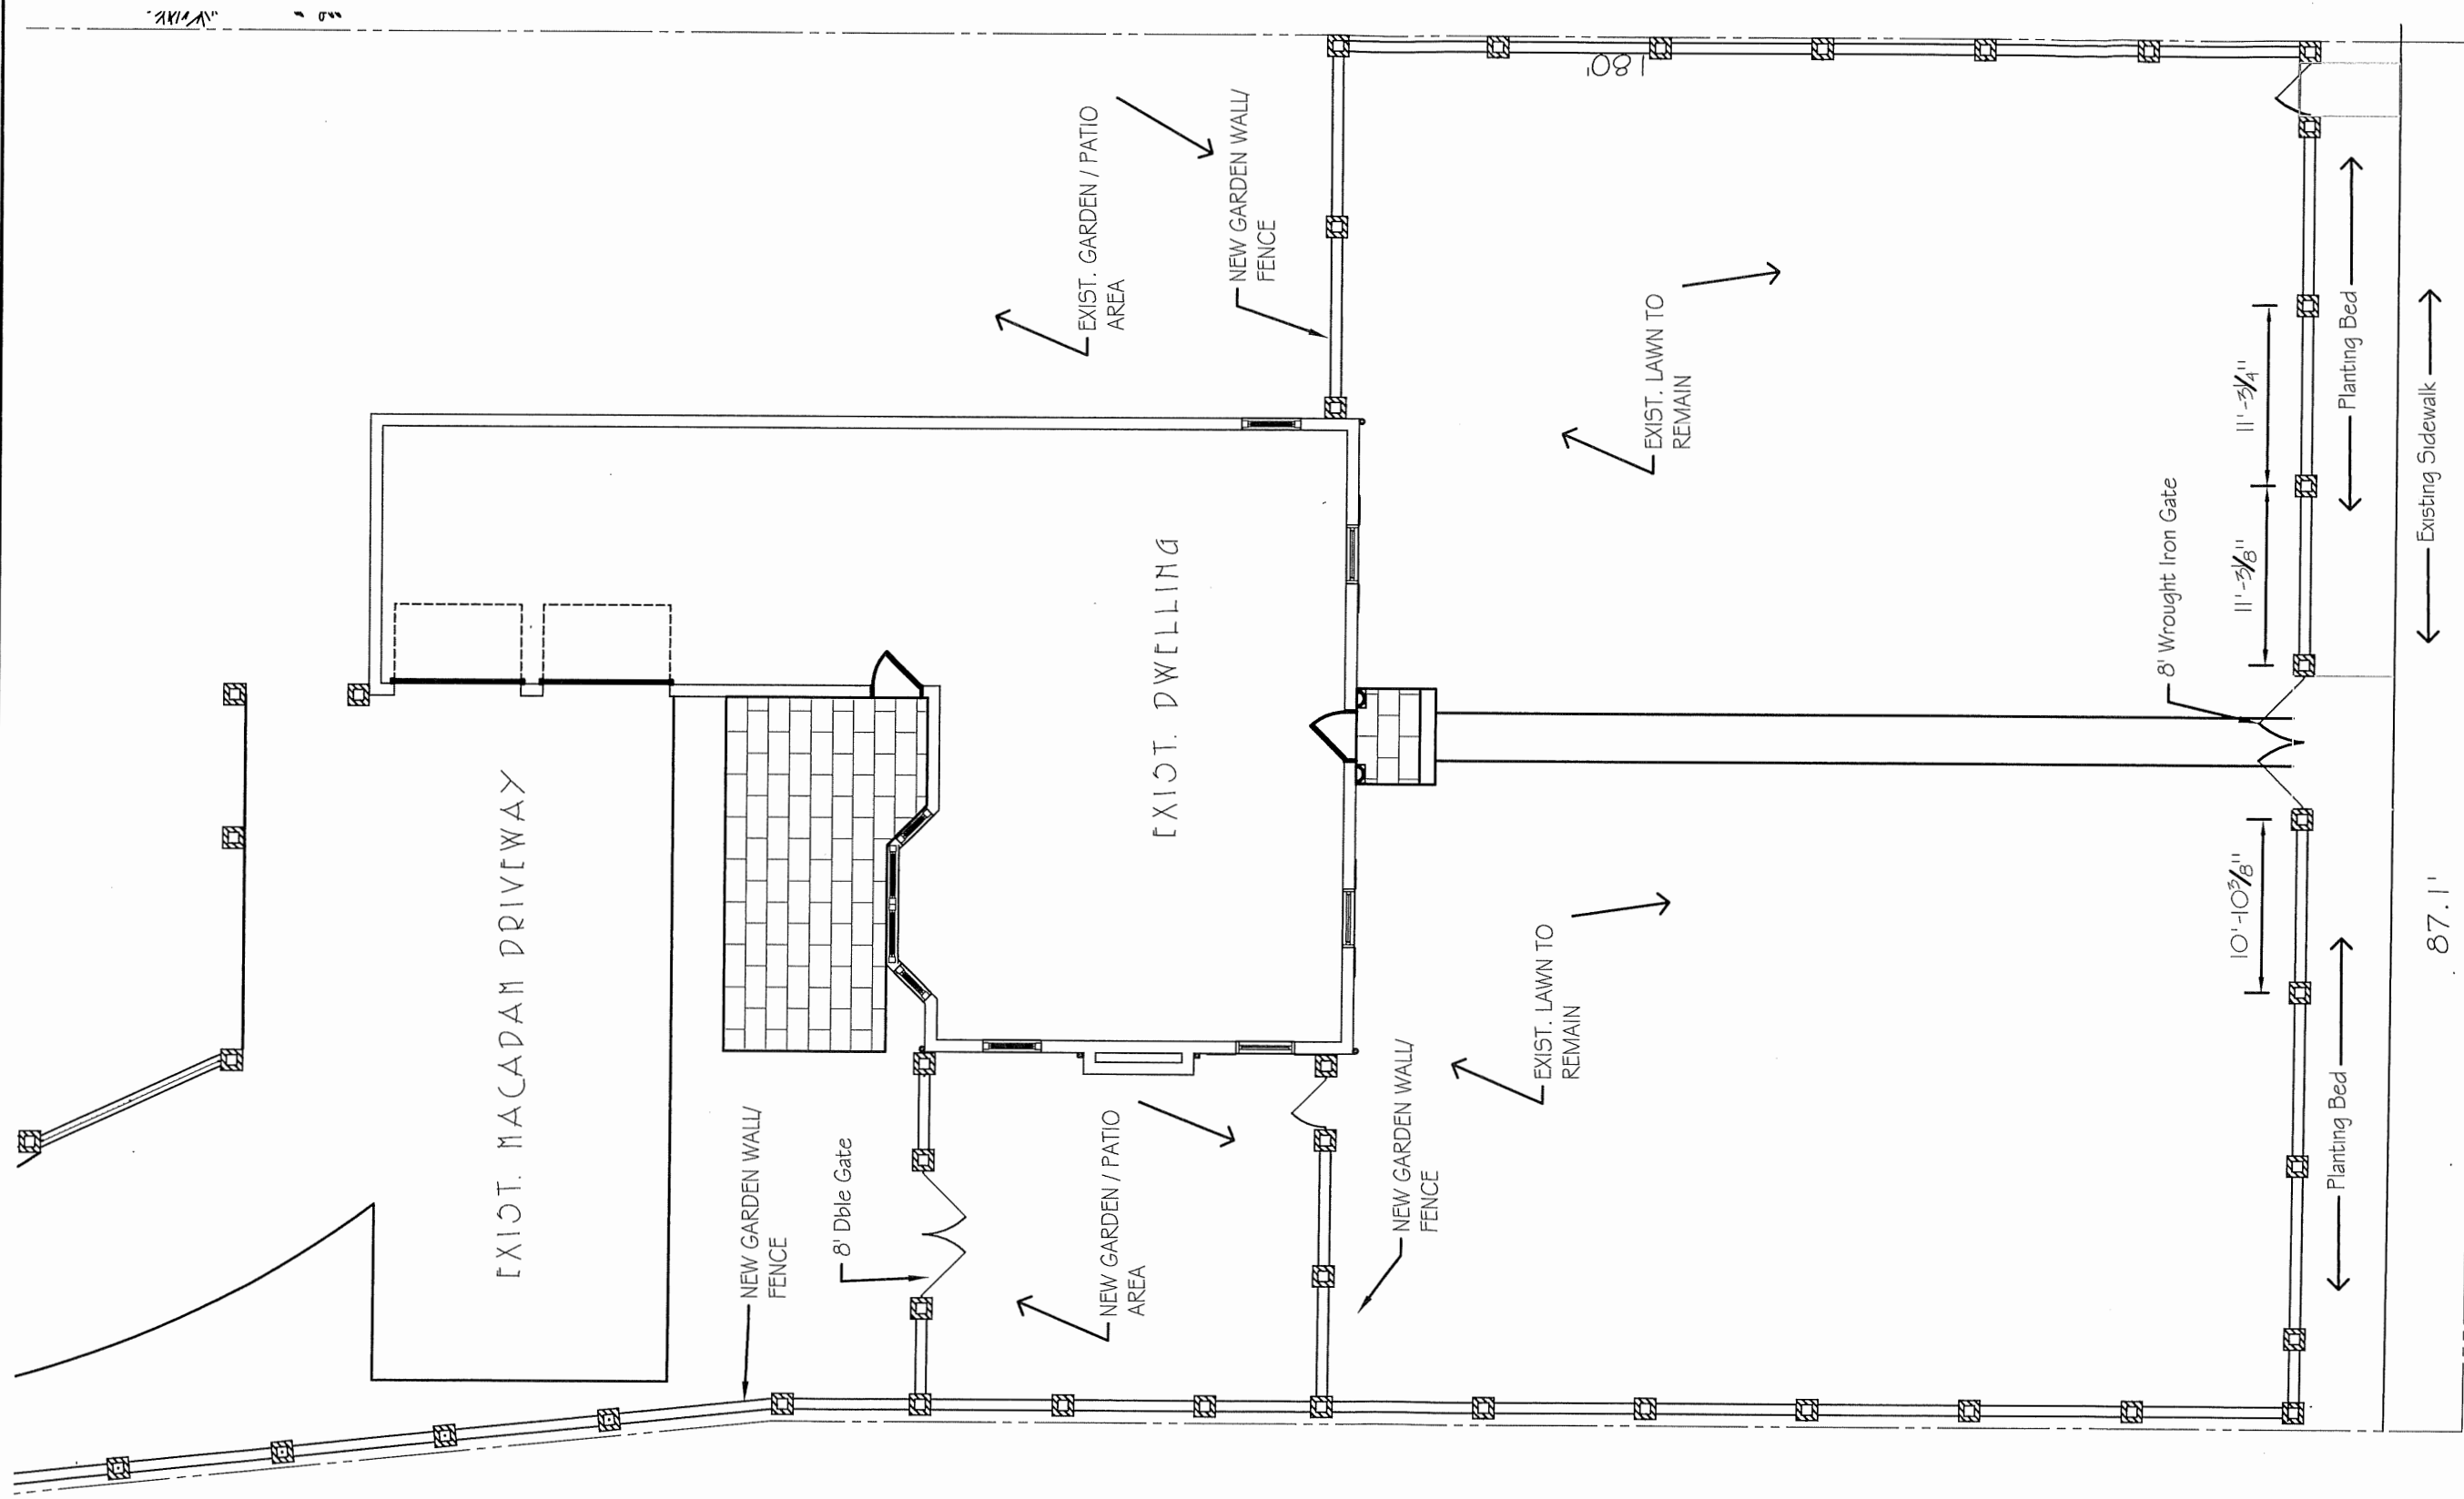

E CHURCH STREET

www.artefactarchitecture.com

DRAWN BY:	CLN
CHECKED BY:	CU
DATE:	08.20.24
REVISION DATE:	
SCALE:	3/32 = 1'-0"

SK-0

Proposed Garden Wall

131 Church Street
BETHLEHEM, PA 18015

Artefact, Inc.

CHRISTINE USSLER, AIA
26-28 EAST THIRD STREET
BETHLEHEM, PA 18015
610.861.0235 PHONE
610.861.0275 FAX

