



Second Level  
SCALE: 1/8" = 1'-0"

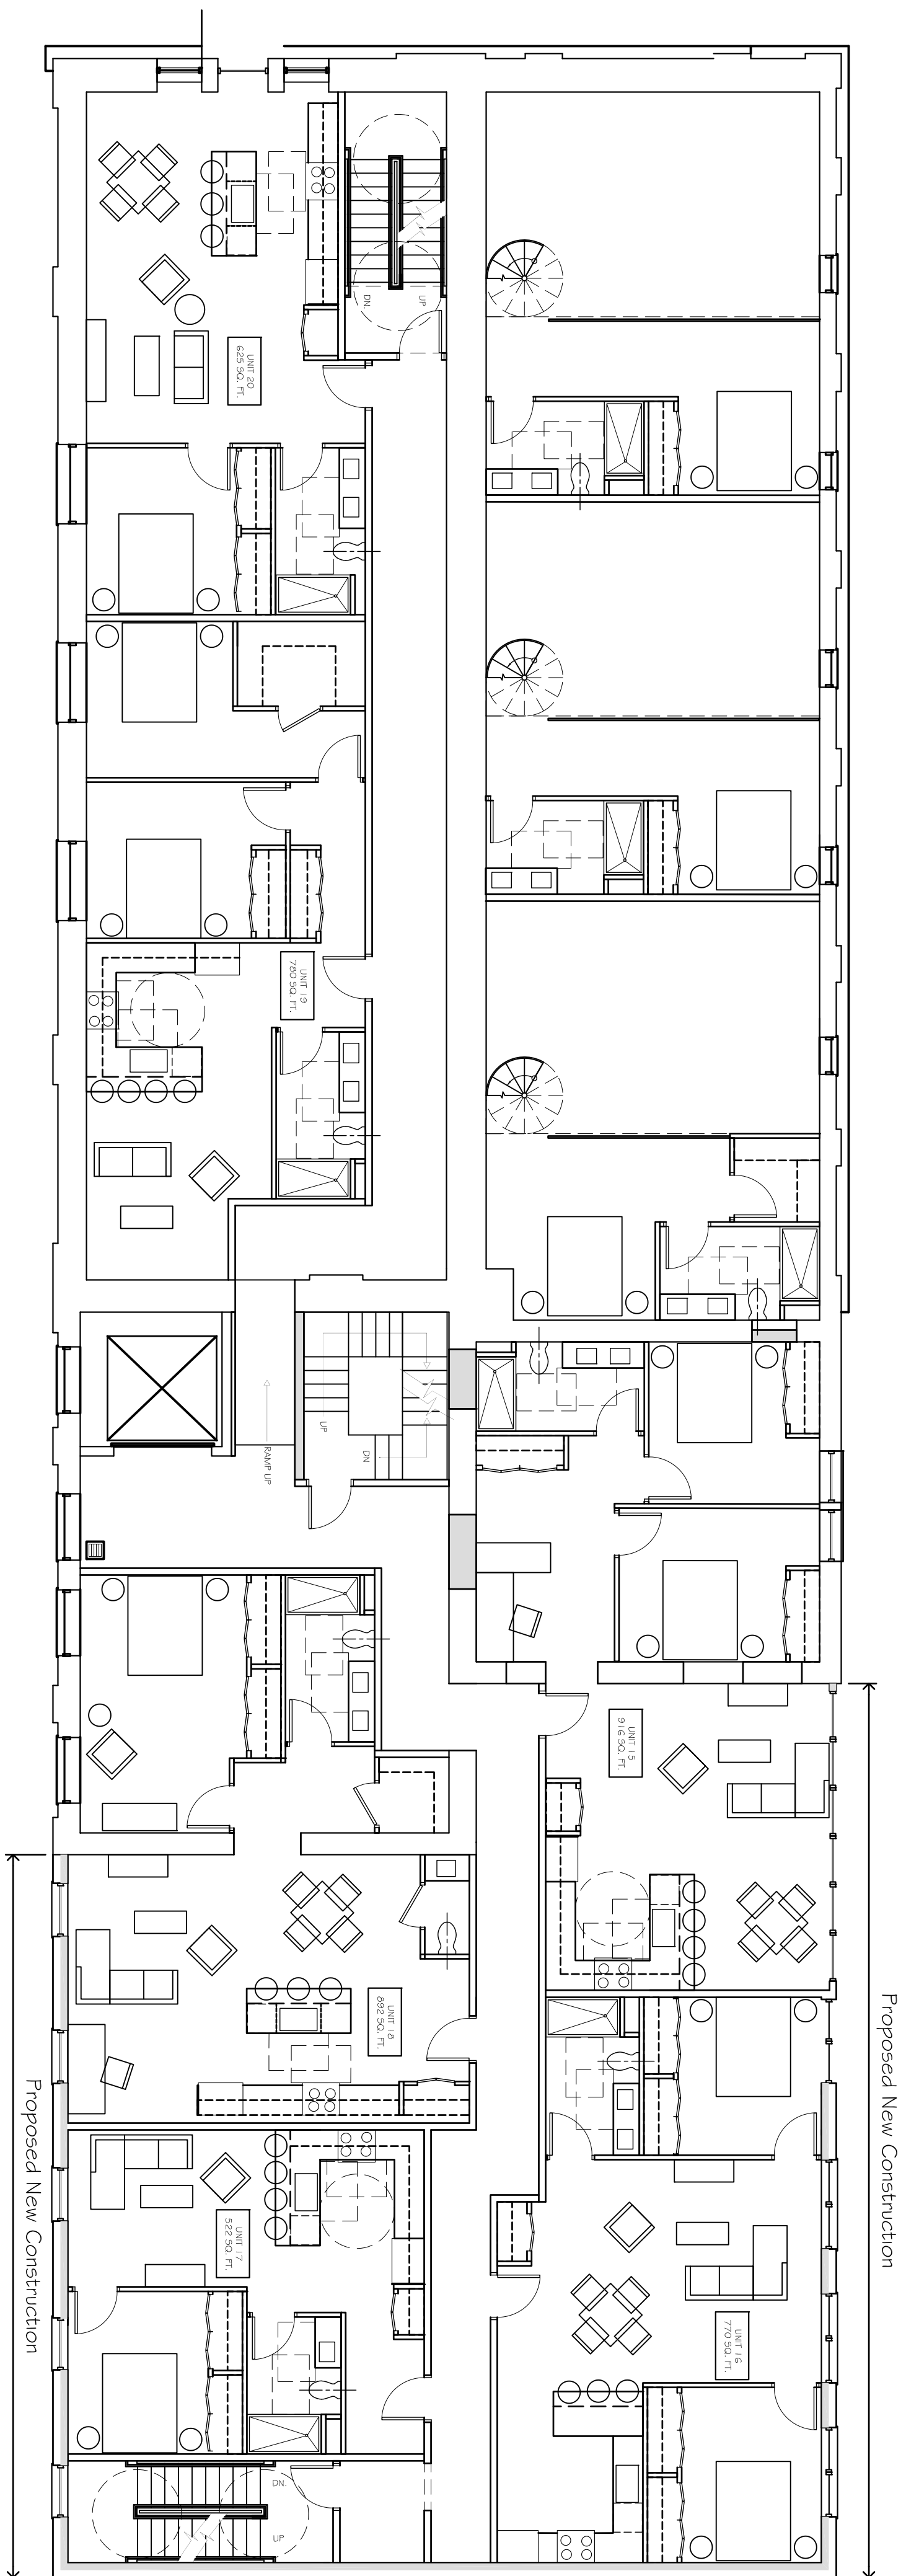

Third Level  
SCALE: 1/8" = 1'-0"

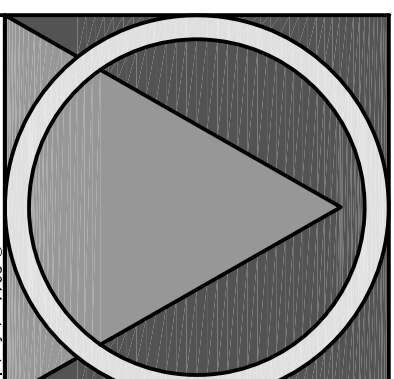

**Artfact, Inc.**  
CHRISTINE USSER, AIA  
200 MONOCACY ST.  
BETHLEHEM, PA 18015  
610.861.0225 PHONE  
610.861.0275 FAX

www.artfactarchitecture.com  
Architecture |  
Sustainable Design |  
Preservation and Planning |

ADDITIONS & ALTERATIONS TO:  
**MILLER COMPANY**  
810 MONOCACY ST.  
BETHLEHEM PA 18018

**SECOND & THIRD LEVEL PLANS**

NOT FOR CONSTRUCTION

PROJECT NUMBERS: \_\_\_\_\_  
DRAWN BY: CNICDL  
CHECKED BY: CU  
DATE: 01.30.20  
REVISION DATE: 02.25.20

**102**