



Fourth Level
SCALE: 1/8" = 1'-0"

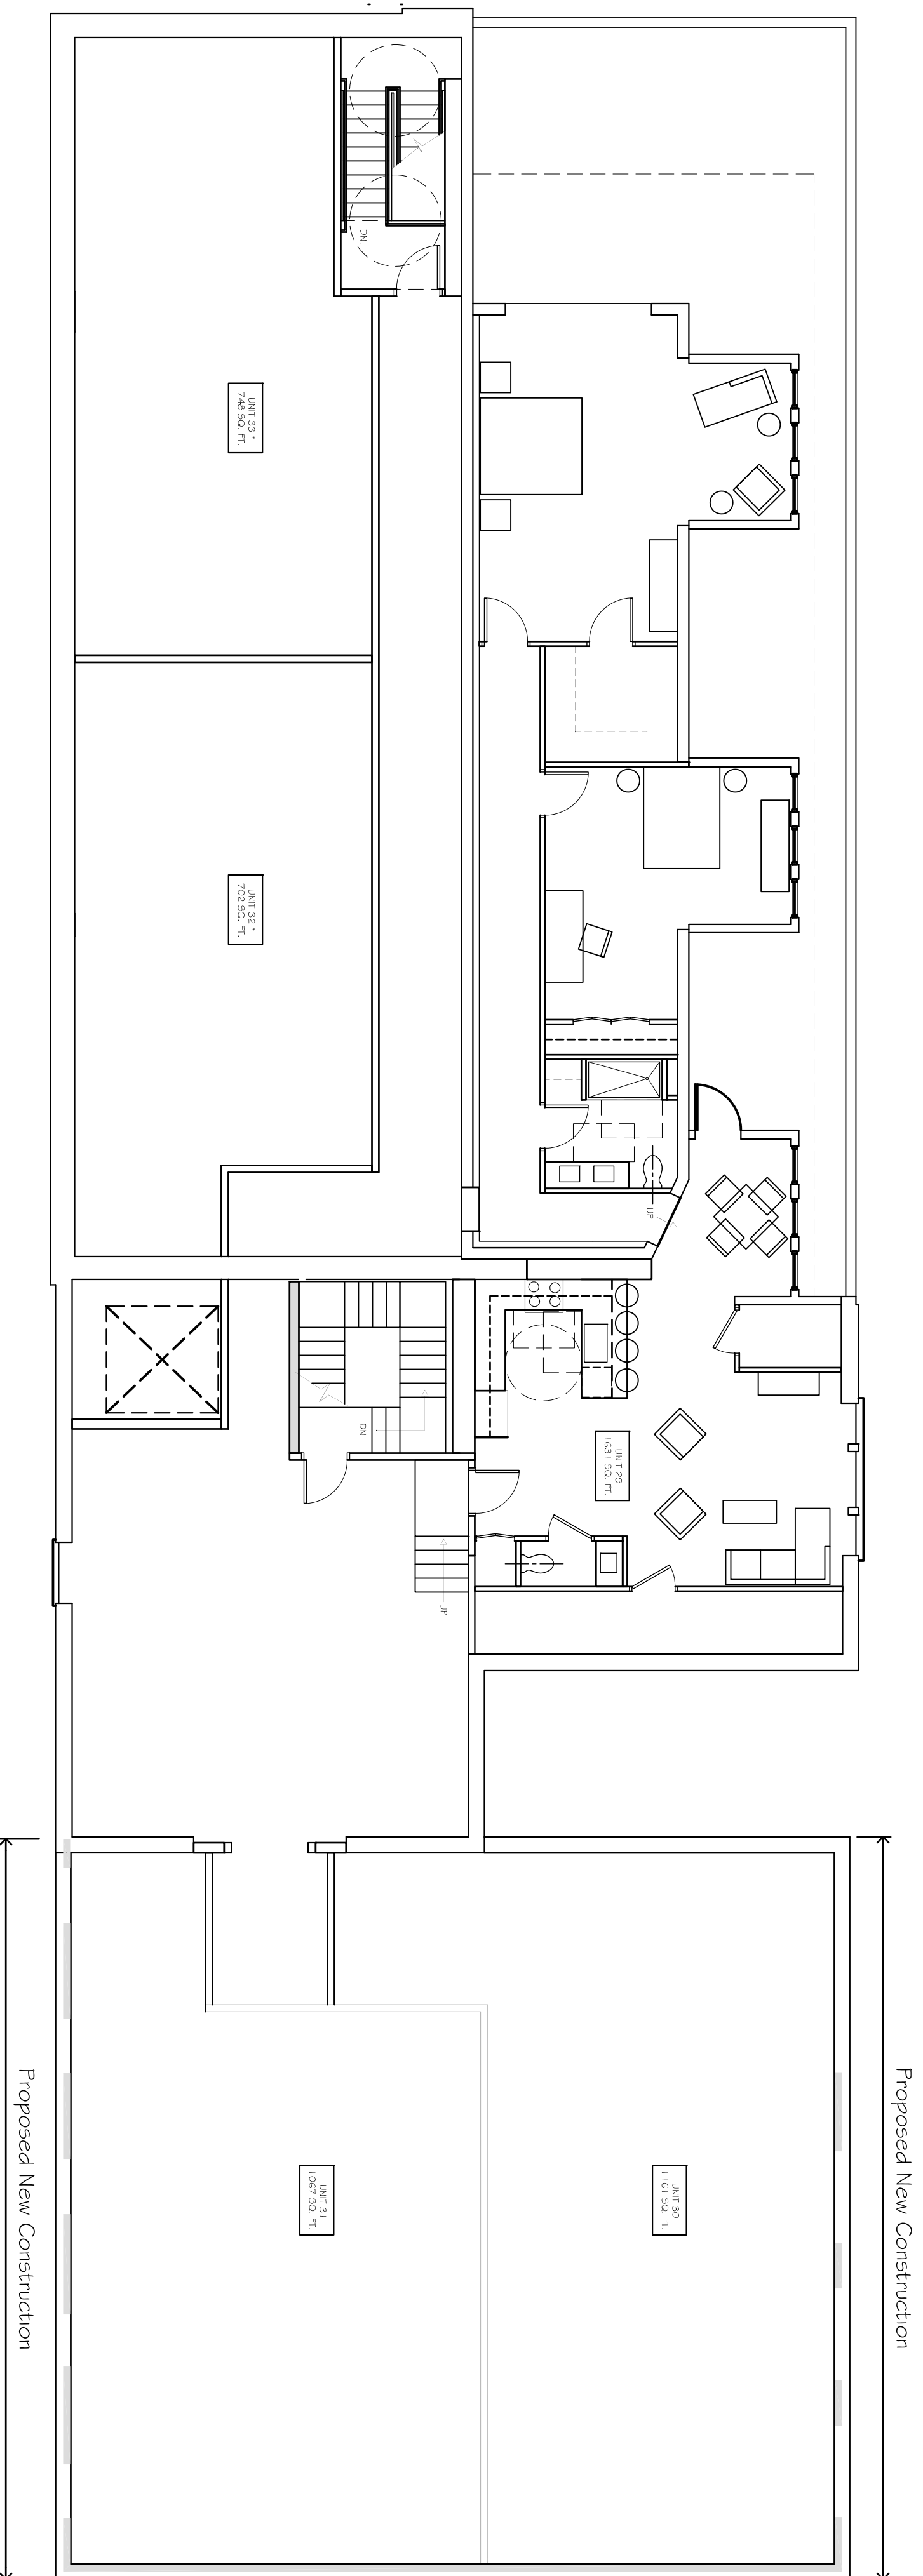

Fifth Level
SCALE: 1/8" = 1'-0"

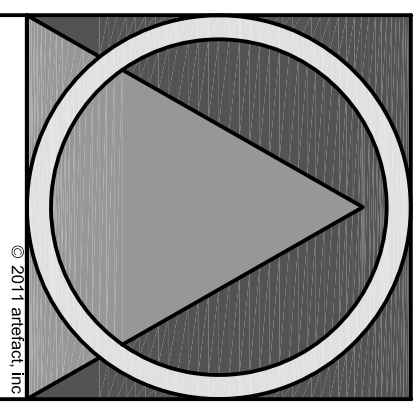

Artefact, Inc.
CHRISTINE USSER, AIA
2700 PENNSYLVANIA AVE.
BETHLEHEM, PA 18015
610.861.0225 PHONE
610.861.0275 FAX
www.artefactarchitecture.com

Architecture |
Sustainable Design |
Preservation and Planning |
▲ ○ ■

ADDITIONS & ALTERATIONS TO:
MILLER COMPANY
810 MONOCACY ST.
BETHLEHEM PA 18018

FOURTH & FIFTH LEVEL PLANS

NOT FOR CONSTRUCTION

PROJECT NUMBERS: CNICDL
DRAWN BY: CU
CHECKED BY: CU
DATE: 01.30.20
REVISION DATE: 02.25.20