



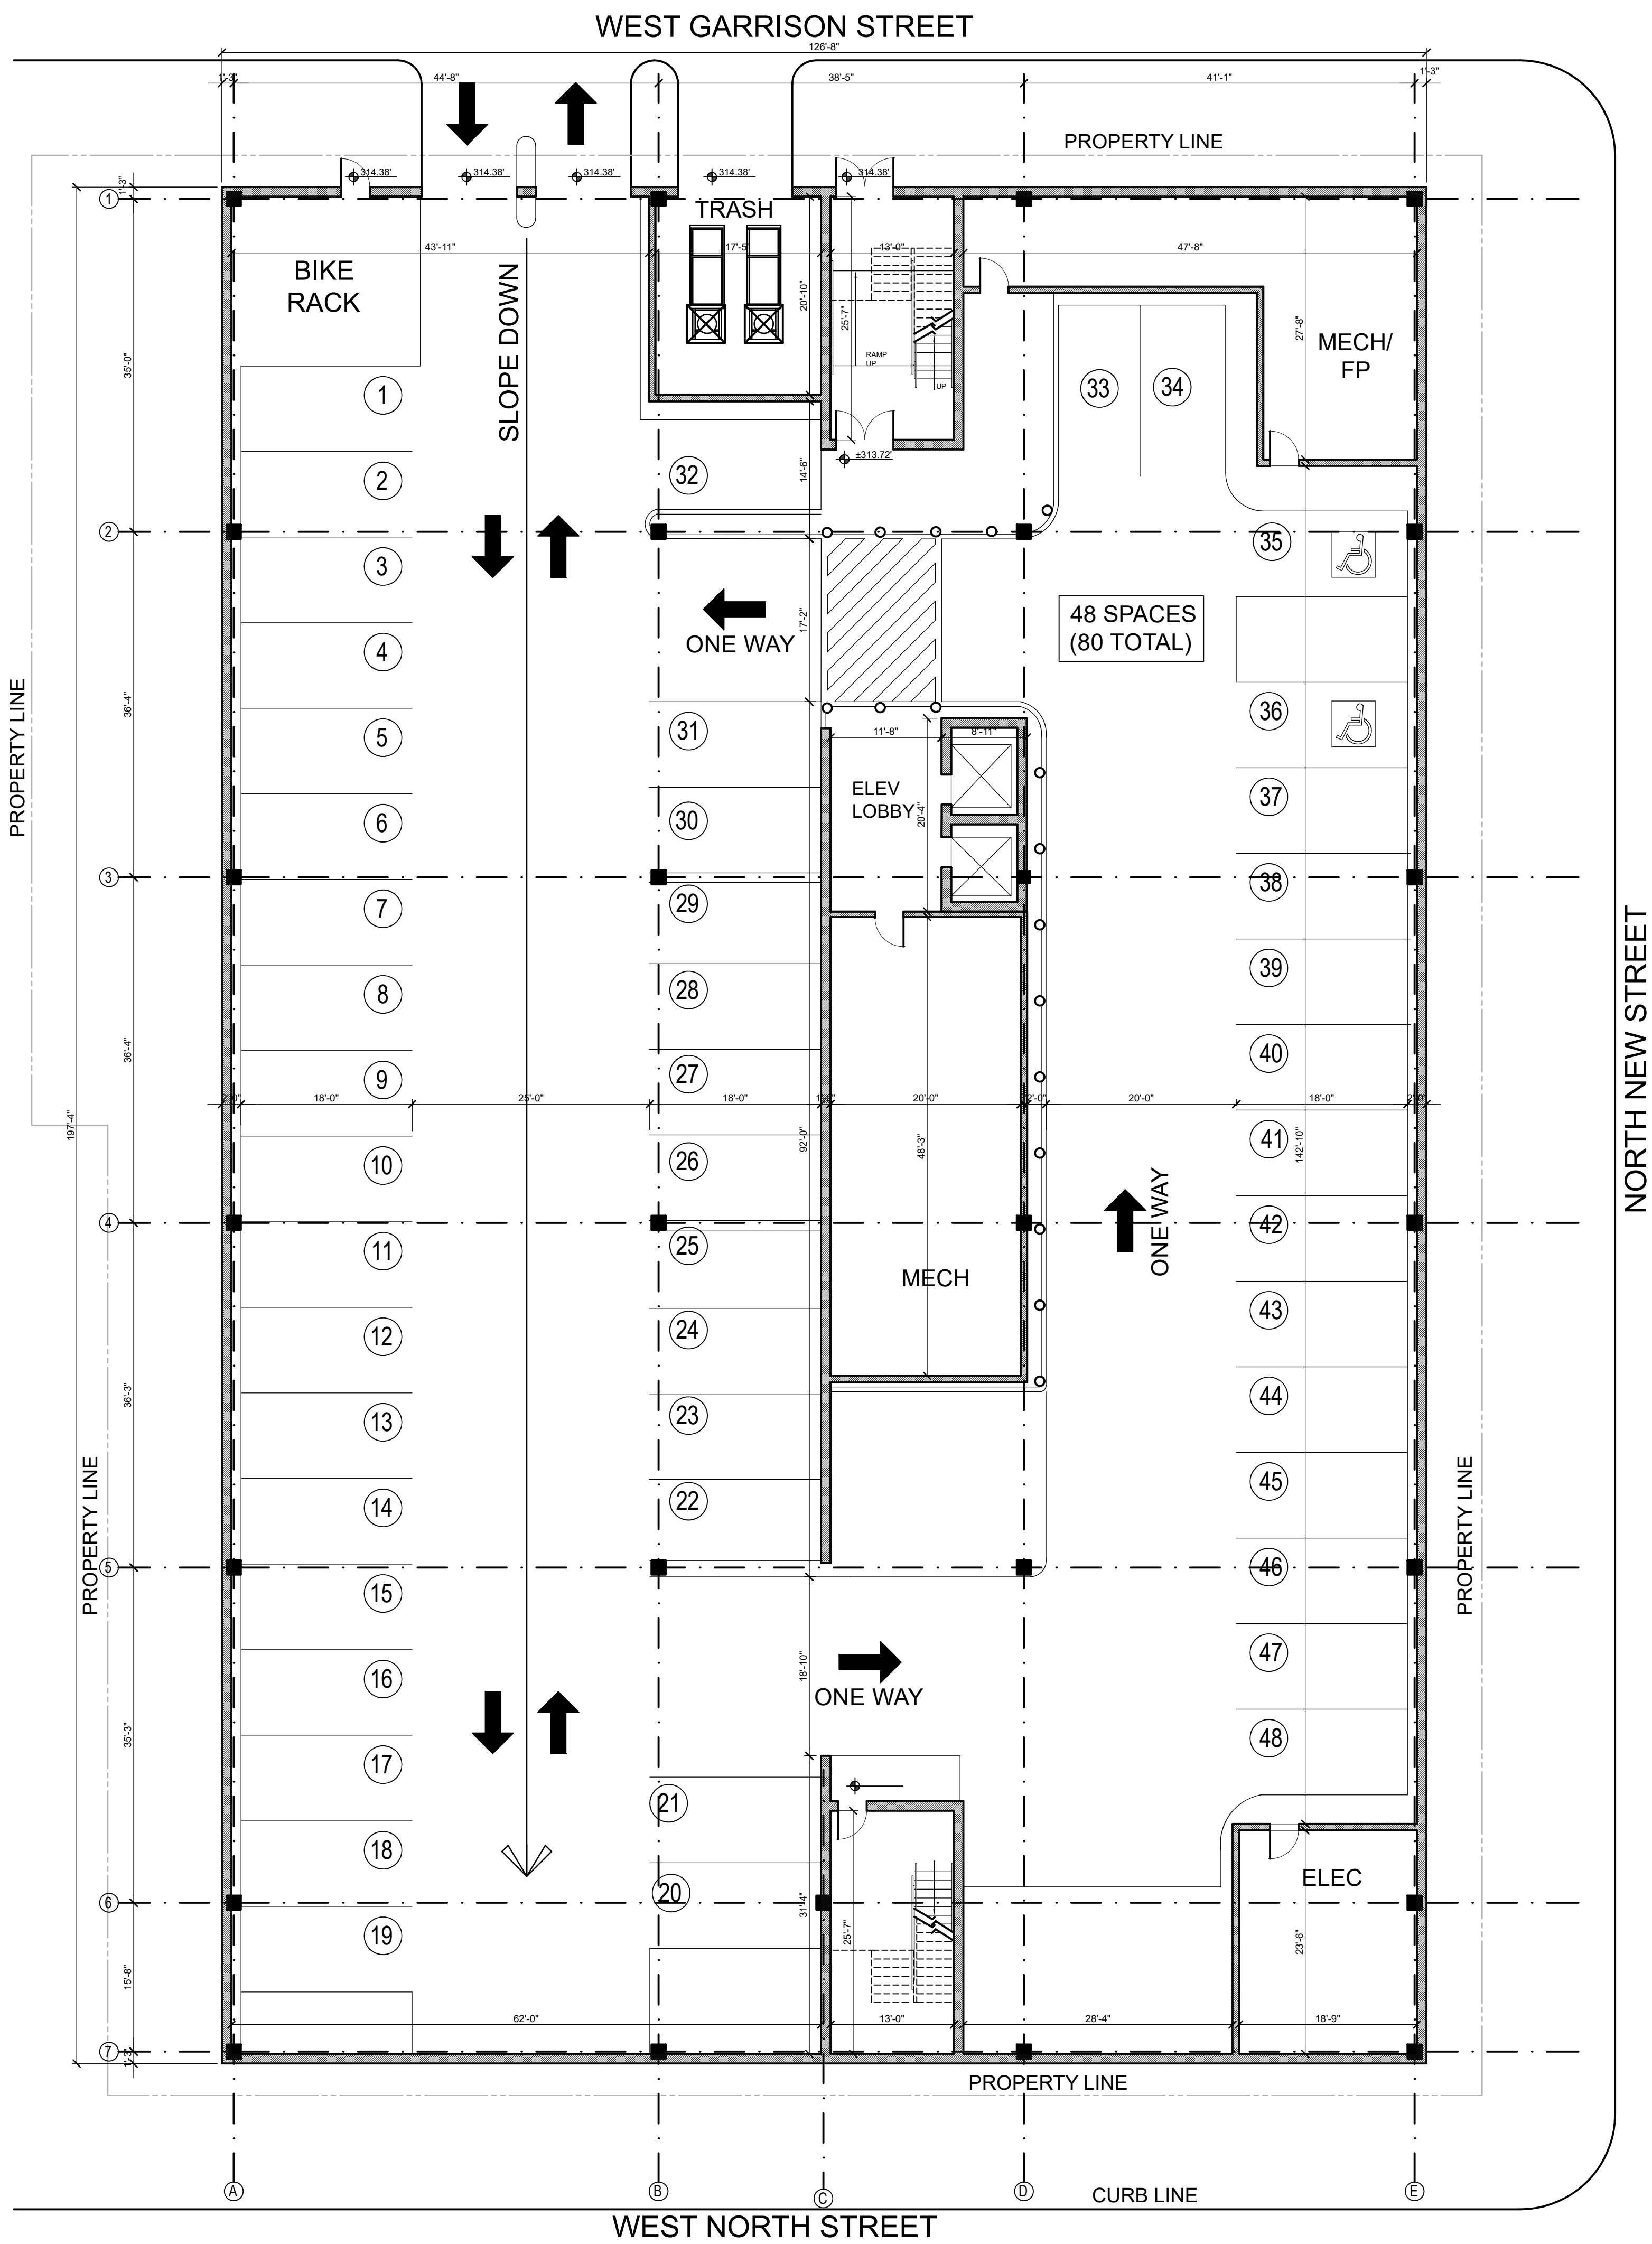

1 Garrison Street Level Plan - Level 0 Scale: 3/32"=1'

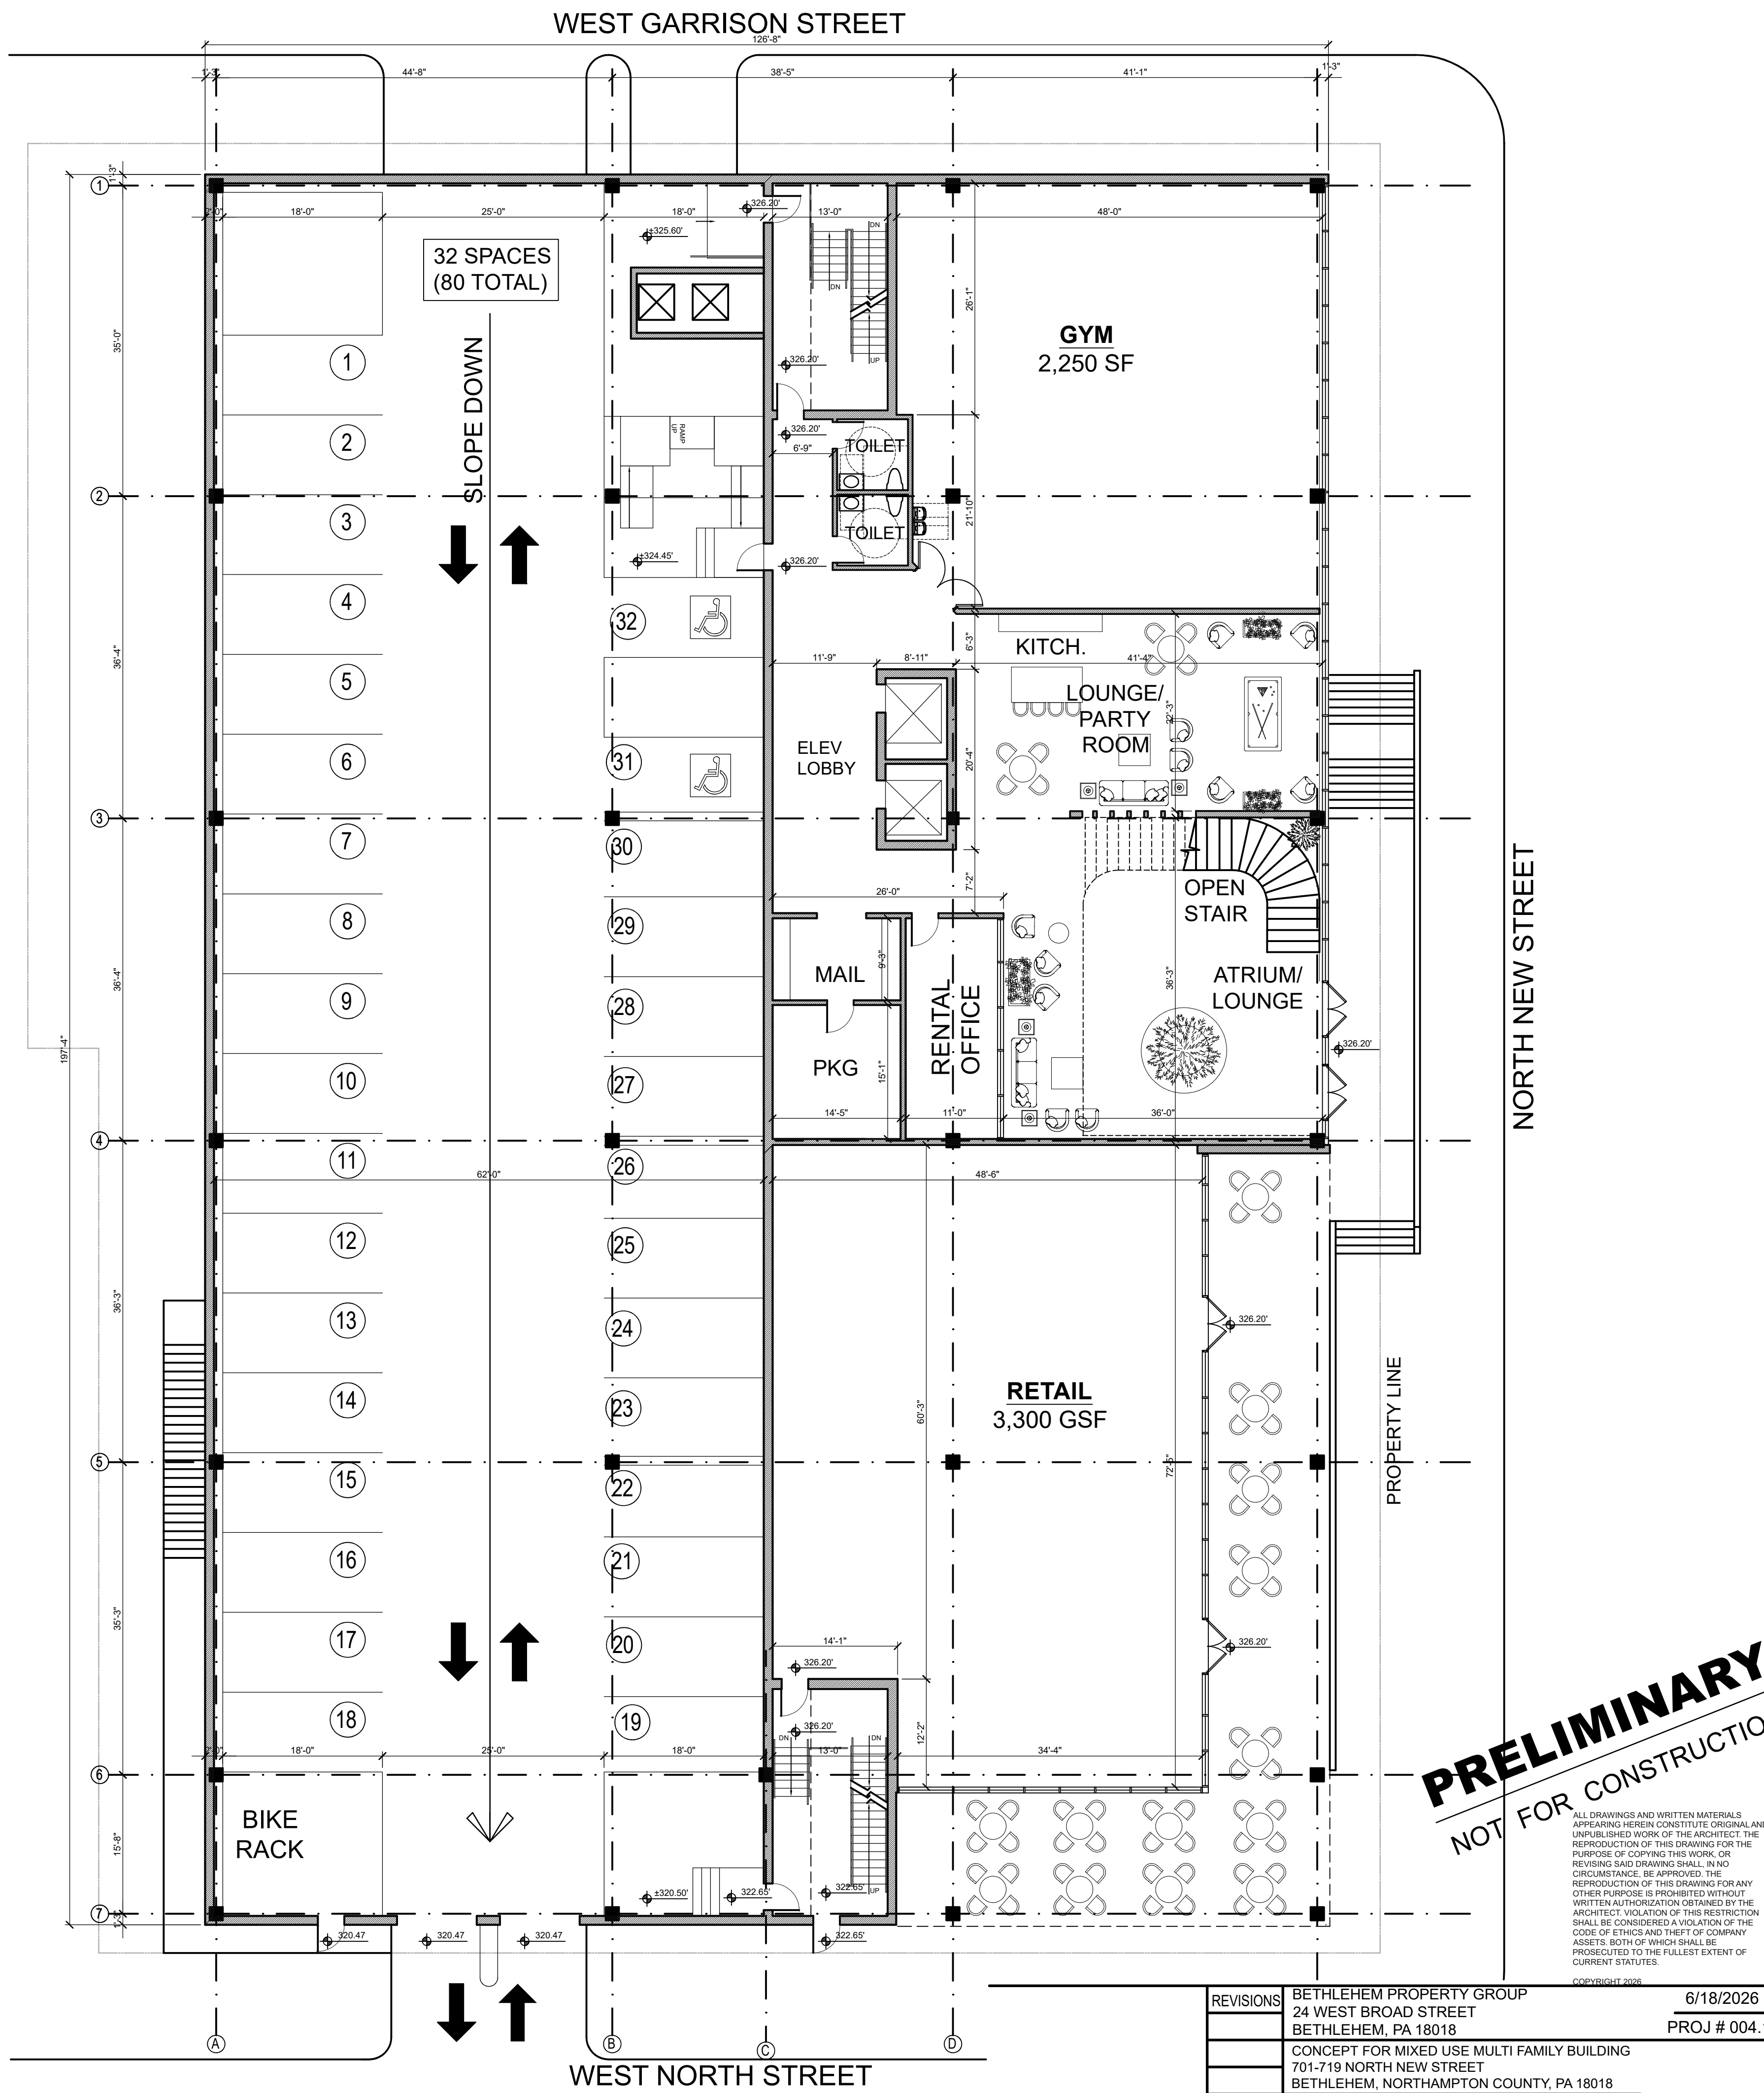

2 North Street Level Plan - Level 1 Scale: 3/32"=1'

PRELIMINARY
NOT FOR CONSTRUCTION

REVISIONS	BETHLEHEM PROPERTY GROUP 24 WEST BROAD STREET BETHLEHEM, PA 18018	6/18/2026 PROJ # 004.1
	CONCEPT FOR MIXED USE MULTI FAMILY BUILDING 701-719 NORTH NEW STREET BETHLEHEM, NORTHAMPTON COUNTY, PA 18018	
	FLOOR PLANS	A1.1
ENTROPY CONSULTING, LLC VINCENT MARUCCI, AIA E: VMARUCCI@ENTROPYCONSULTING.NET P: 484-242-9454		
ARCHITECTURE PLANNING DESIGN 1874 CATASAUQUA RD, #396 ALLENTOWN, PA 18103		

WEST GARRISON STREET



1 Apartment Level Plan - Level 2 Scale: 3/32"=1'

WEST GARRISON STREET



2 Apartment Level Plan - Levels 3-5 Scale: 3/32"=1'

PRELIMINARY
NOT FOR CONSTRUCTION

REVISIONS	BETHLEHEM PROPERTY GROUP 24 WEST BROAD STREET BETHLEHEM, PA 18018	6/18/2026 PROJ # 004.1
	CONCEPT FOR MIXED USE MULTI FAMILY BUILDING 701-719 NORTH NEW STREET BETHLEHEM, NORTHAMPTON COUNTY, PA 18018	
	FLOOR PLANS	A1.2
	ENTROPY CONSULTING LLC VINCENT MARUCCI, AIA E: VMARUCCI@ENTROPYCONSULTING.NET P: 484-242-9454	ARCHITECTURE PLANNING DESIGN 1874 CATASAUQUA RD, #396 ALLENTOWN, PA 18103

WEST GARRISON STREET

NORTH NEW STREET

WEST NORTH STREET

MEMBRANE
ROOFING

MEMBRANE
ROOFING

MEMBRANE
ROOFING

COURTYARD
BELOW

**ROOF DECK
+/- 8,500 SF**

**DOG PARK
+/- 1,850 SF**

TRASH

STOR/
JC

ELEV
LOBBY

PRELIMINARY
NOT FOR CONSTRUCTION

ALL DRAWINGS AND WRITTEN MATERIALS
APPEARING HEREIN CONSTITUTE ORIGINAL AND
UNPUBLISHED WORK OF THE ARCHITECT. THE
REPRODUCTION OF THIS DRAWING FOR THE
PURPOSE OF COPYING THIS WORK, OR
REVISING SAID DRAWING SHALL IN NO
CIRCUMSTANCE, BE APPROVED. THE
REPRODUCTION OF THIS DRAWING FOR ANY
OTHER PURPOSE IS PROHIBITED WITHOUT
WRITTEN AUTHORIZATION OBTAINED BY THE
ARCHITECT. VIOLATION OF THIS RESTRICTION
SHALL BE CONSIDERED A VIOLATION OF THE
CODE OF ETHICS AND THEFT OF COMPANY
ASSETS. BOTH OF WHICH SHALL BE
PROSECUTED TO THE FULLEST EXTENT OF
CURRENT STATUTES.

COPYRIGHT 2026

REVISIONS	BETHLEHEM PROPERTY GROUP 24 WEST BROAD STREET BETHLEHEM, PA 18018	6/18/2026 PROJ # 004.1
	CONCEPT FOR MIXED USE MULTI FAMILY BUILDING 701-719 NORTH NEW STREET BETHLEHEM, NORTHAMPTON COUNTY, PA 18018	
	FLOOR PLANS	A1.3
	ENTROPY CONSULTING LLC	ARCHITECTURE PLANNING DESIGN
	VINCENT MARUCCI, AIA E: VMARUCCI@ENTROPYCONSULTING.NET P: 484-242-9454	1874 CATASAUQUA RD, #396 ALLENTOWN, PA 18103



1
A2.1 New Street Elevation Scale: 1/8"=1'

PRELIMINARY
NOT FOR CONSTRUCTION

ALL DRAWINGS AND WRITTEN MATERIALS APPEARING HEREIN CONSTITUTE ORIGINAL AND UNPUBLISHED WORK OF THE ARCHITECT. THE REPRODUCTION OF THIS DRAWING FOR THE PURPOSE OF COPYING THIS WORK, OR REVISING SAID DRAWING SHALL IN NO CIRCUMSTANCE, BE APPROVED. THE REPRODUCTION OF THIS DRAWING FOR ANY OTHER PURPOSE IS PROHIBITED WITHOUT WRITTEN AUTHORIZATION OBTAINED BY THE ARCHITECT. VIOLATION OF THIS RESTRICTION SHALL BE CONSIDERED A VIOLATION OF THE CODE OF ETHICS AND THEFT OF COMPANY ASSETS, BOTH OF WHICH SHALL BE PROSECUTED TO THE FULLEST EXTENT OF CURRENT STATUTES.

COPYRIGHT 2026

REVISIONS	BETHLEHEM PROPERTY GROUP 24 WEST BROAD STREET BETHLEHEM, PA 18018	6/18/2026 PROJ # 004.1
	CONCEPT FOR MIXED USE MULTI FAMILY BUILDING 701-719 NORTH NEW STREET BETHLEHEM, NORTHAMPTON COUNTY, PA 18018	
	SCHEMATIC ELEVATIONS	A2.1

ENTROPY
CONSULTING LLC
VINCENT MARUCCI, AIA
E: VMARUCCI@ENTROPYCONSULTING.NET
P: 484-242-9454

ARCHITECTURE PLANNING DESIGN
1874 CATASAUQUA RD, #396
ALLENTOWN, PA 18103



1 North Street Elevation Scale: 1/8"=1'
A2.2

PRELIMINARY
NOT FOR CONSTRUCTION

ALL DRAWINGS AND WRITTEN MATERIALS APPEARING HEREIN CONSTITUTE ORIGINAL AND UNPUBLISHED WORK OF THE ARCHITECT. THE REPRODUCTION OF THIS DRAWING FOR THE PURPOSE OF COPYING THIS WORK, OR REVISING SAID DRAWING SHALL IN NO CIRCUMSTANCE BE APPROVED. THE REPRODUCTION OF THIS DRAWING FOR ANY OTHER PURPOSE IS PROHIBITED WITHOUT WRITTEN AUTHORIZATION OBTAINED BY THE ARCHITECT. VIOLATION OF THIS RESTRICTION SHALL BE CONSIDERED A VIOLATION OF THE CODE OF ETHICS AND THEFT OF COMPANY ASSETS. BOTH OF WHICH SHALL BE PROSECUTED TO THE FULLEST EXTENT OF CURRENT STATUTES.

COPYRIGHT 2026

REVISIONS	BETHLEHEM PROPERTY GROUP 24 WEST BROAD STREET BETHLEHEM, PA 18018	6/18/2026 PROJ # 004.1
	CONCEPT FOR MIXED USE MULTI FAMILY BUILDING 701-719 NORTH NEW STREET BETHLEHEM, NORTHAMPTON COUNTY, PA 18018	
	SCHEMATIC ELEVATIONS	A2.2

**ENTROPY**
CONSULTING LLC

ARCHITECTURE PLANNING DESIGN
VINCENT MARUCCI, AIA
E: VMARUCCI@ENTROPYCONSULTING.NET
P: 484-242-9454

1874 CATASAUQUA RD, #396
ALLENTOWN, PA 18103



1
A2.3

Garrison Street Elevation

Scale: 1/8"=1'

PRELIMINARY
NOT FOR CONSTRUCTION

ALL DRAWINGS AND WRITTEN MATERIALS APPEARING HEREIN CONSTITUTE ORIGINAL AND UNPUBLISHED WORK OF THE ARCHITECT. THE REPRODUCTION OF THIS DRAWING FOR THE PURPOSE OF COPYING THIS WORK, OR REVISING SAID DRAWING SHALL IN NO CIRCUMSTANCE BE APPROVED. THE REPRODUCTION OF THIS DRAWING FOR ANY OTHER PURPOSE IS PROHIBITED WITHOUT WRITTEN AUTHORIZATION OBTAINED BY THE ARCHITECT. VIOLATION OF THIS RESTRICTION SHALL BE CONSIDERED A VIOLATION OF THE CODE OF ETHICS AND THEFT OF COMPANY ASSETS, BOTH OF WHICH SHALL BE PROSECUTED TO THE FULLEST EXTENT OF CURRENT STATUTES.			
COPYRIGHT 2026			
REVISIONS	BETHLEHEM PROPERTY GROUP 24 WEST BROAD STREET BETHLEHEM, PA 18018	6/18/2026 PROJ # 004.1	
	CONCEPT FOR MIXED USE MULTI FAMILY BUILDING 701-719 NORTH NEW STREET BETHLEHEM, NORTHAMPTON COUNTY, PA 18018		
	SCHEMATIC ELEVATIONS	A2.3	
	ENTROPY CONSULTING LLC	ARCHITECTURE PLANNING DESIGN	
VINCENT MARUCCI, AIA E: VMARUCCI@ENTROPYCONSULTING.NET P: 484-242-9454		1874 CATASAUQUA RD, #396 ALLENTOWN, PA 18109	