




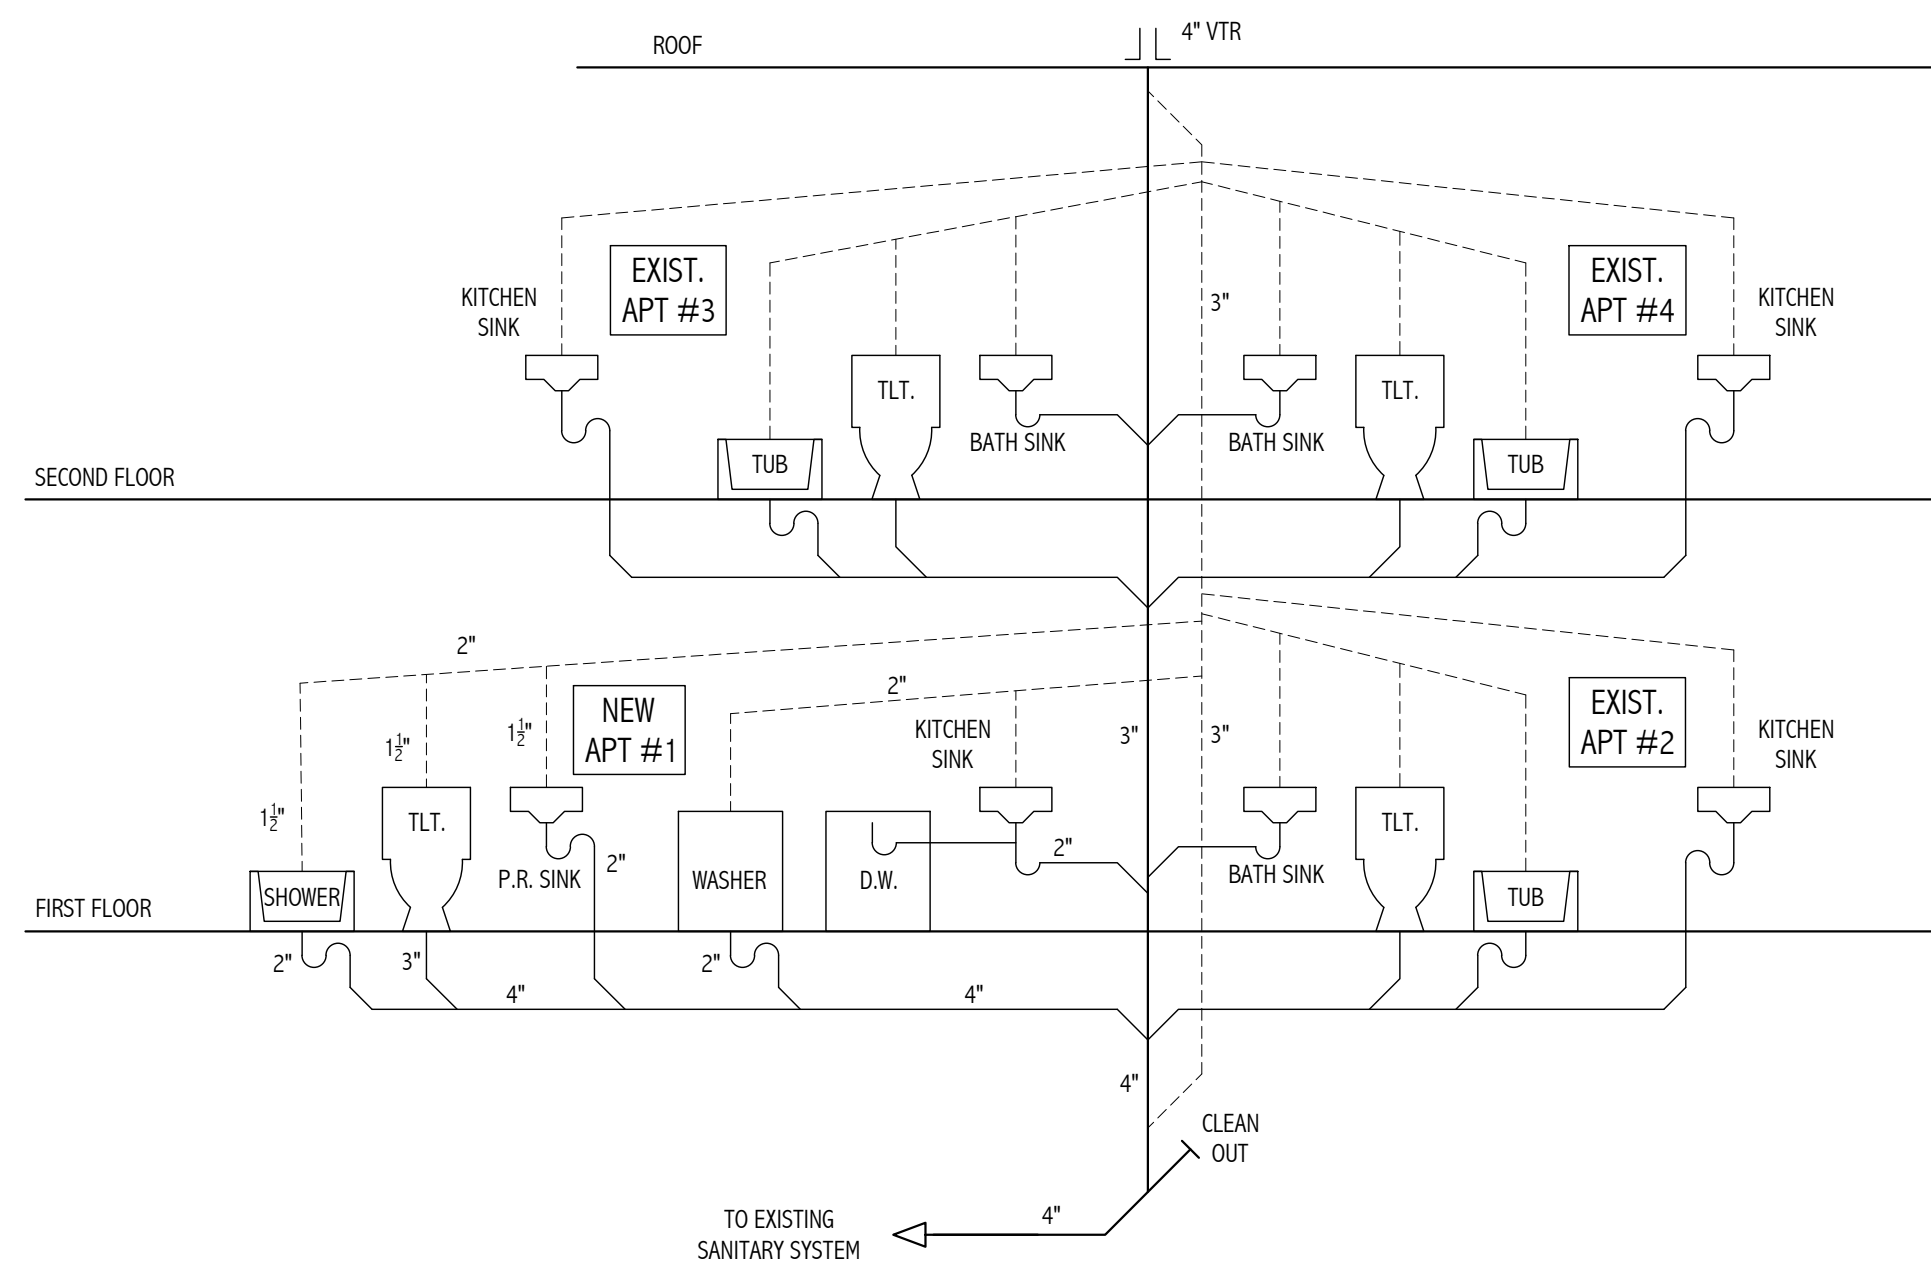

2 PLUMBING RISER DIAGRAM
A-1 N.T.S.

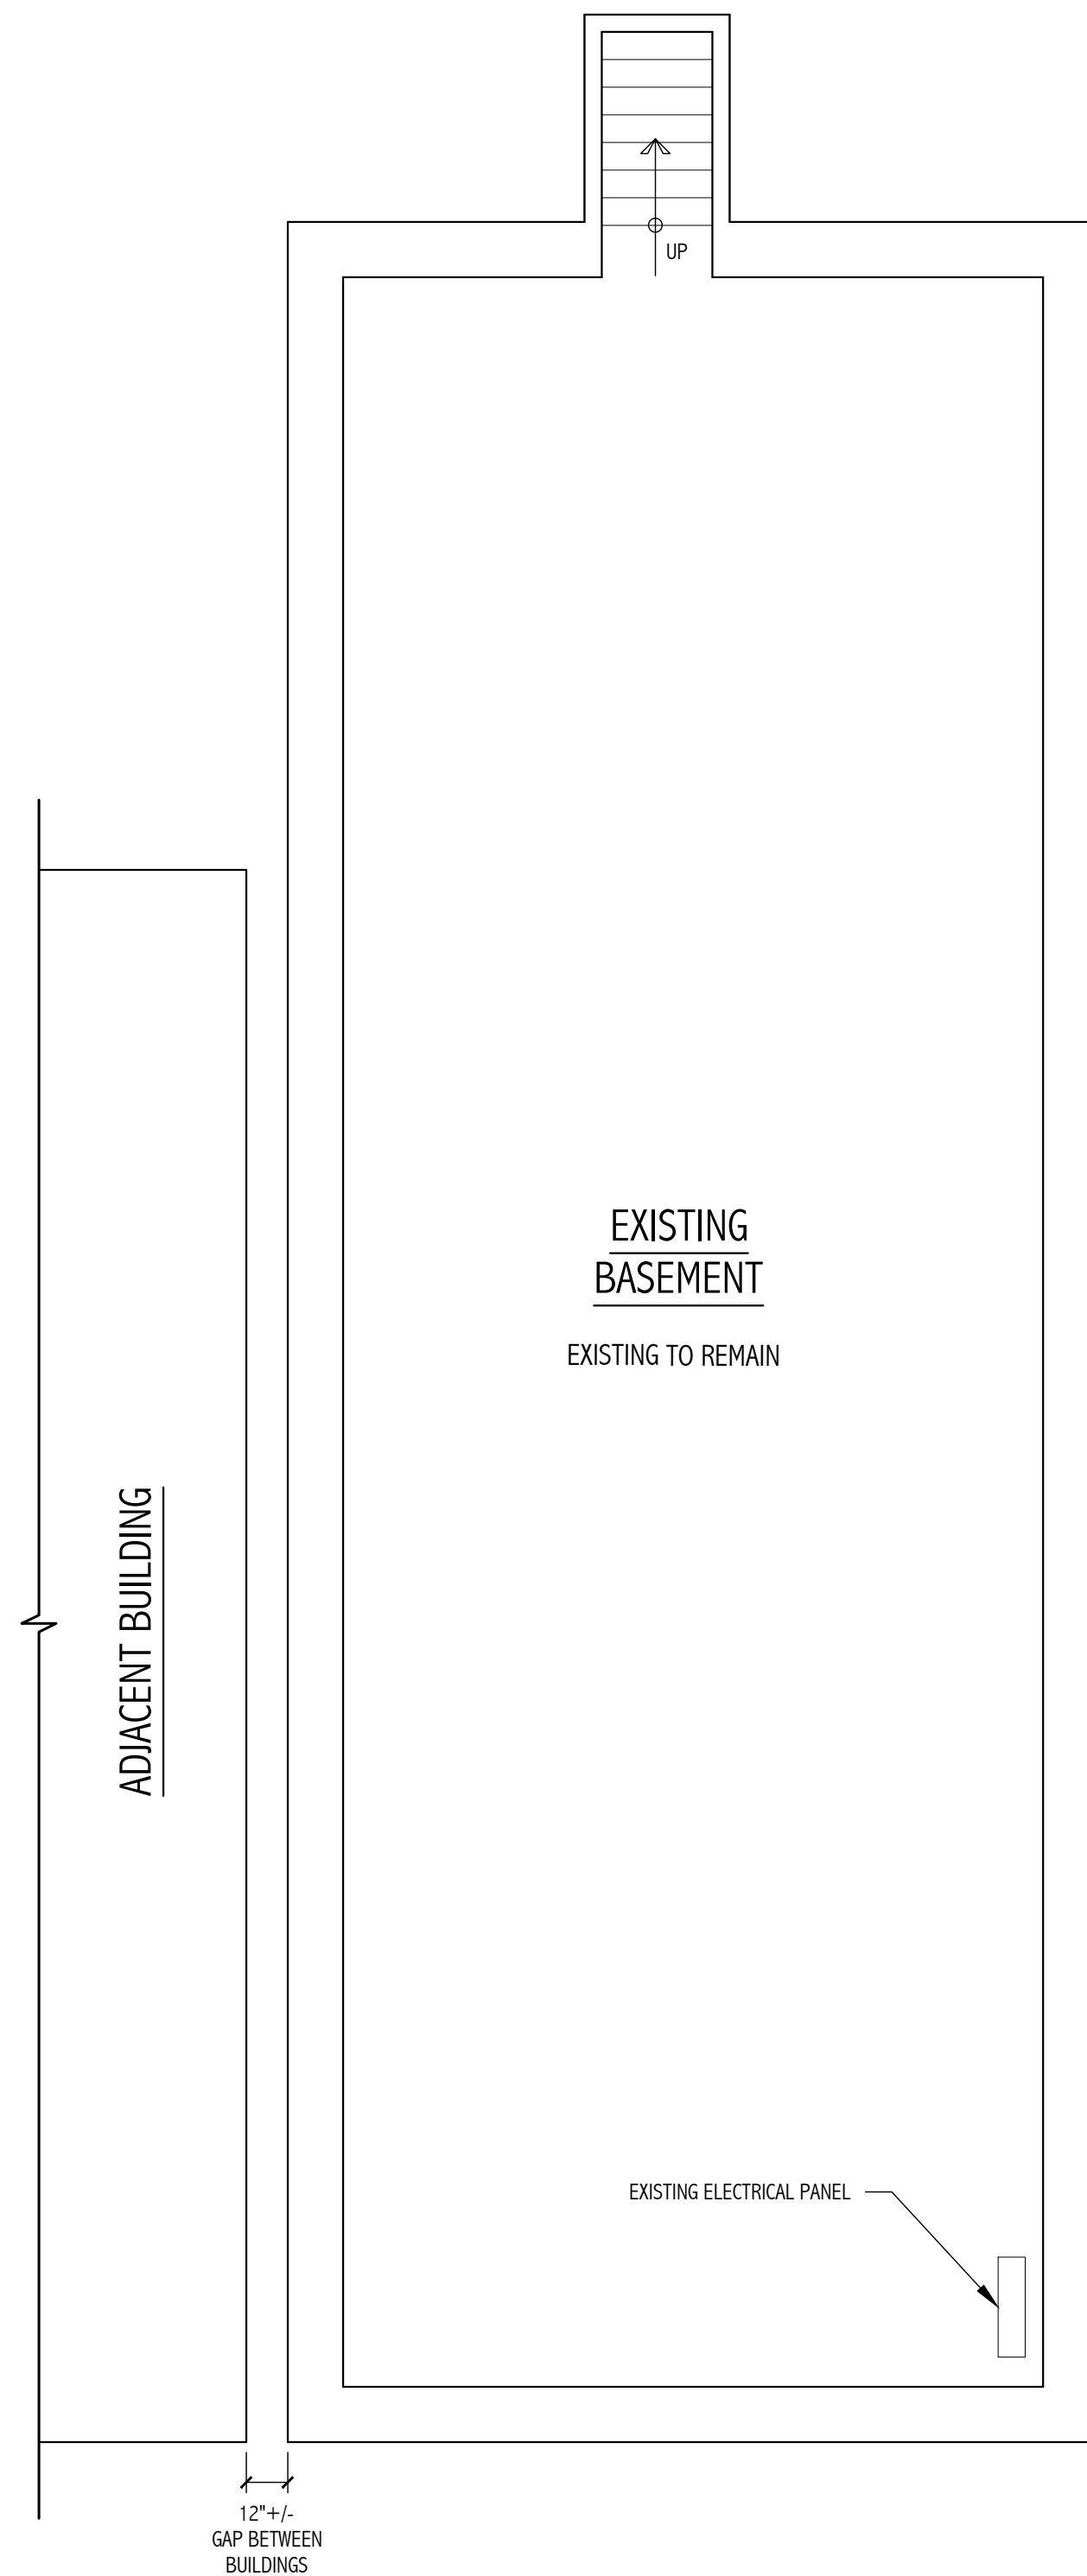

3 BASEMENT PLAN
A-1 1/4\"/>

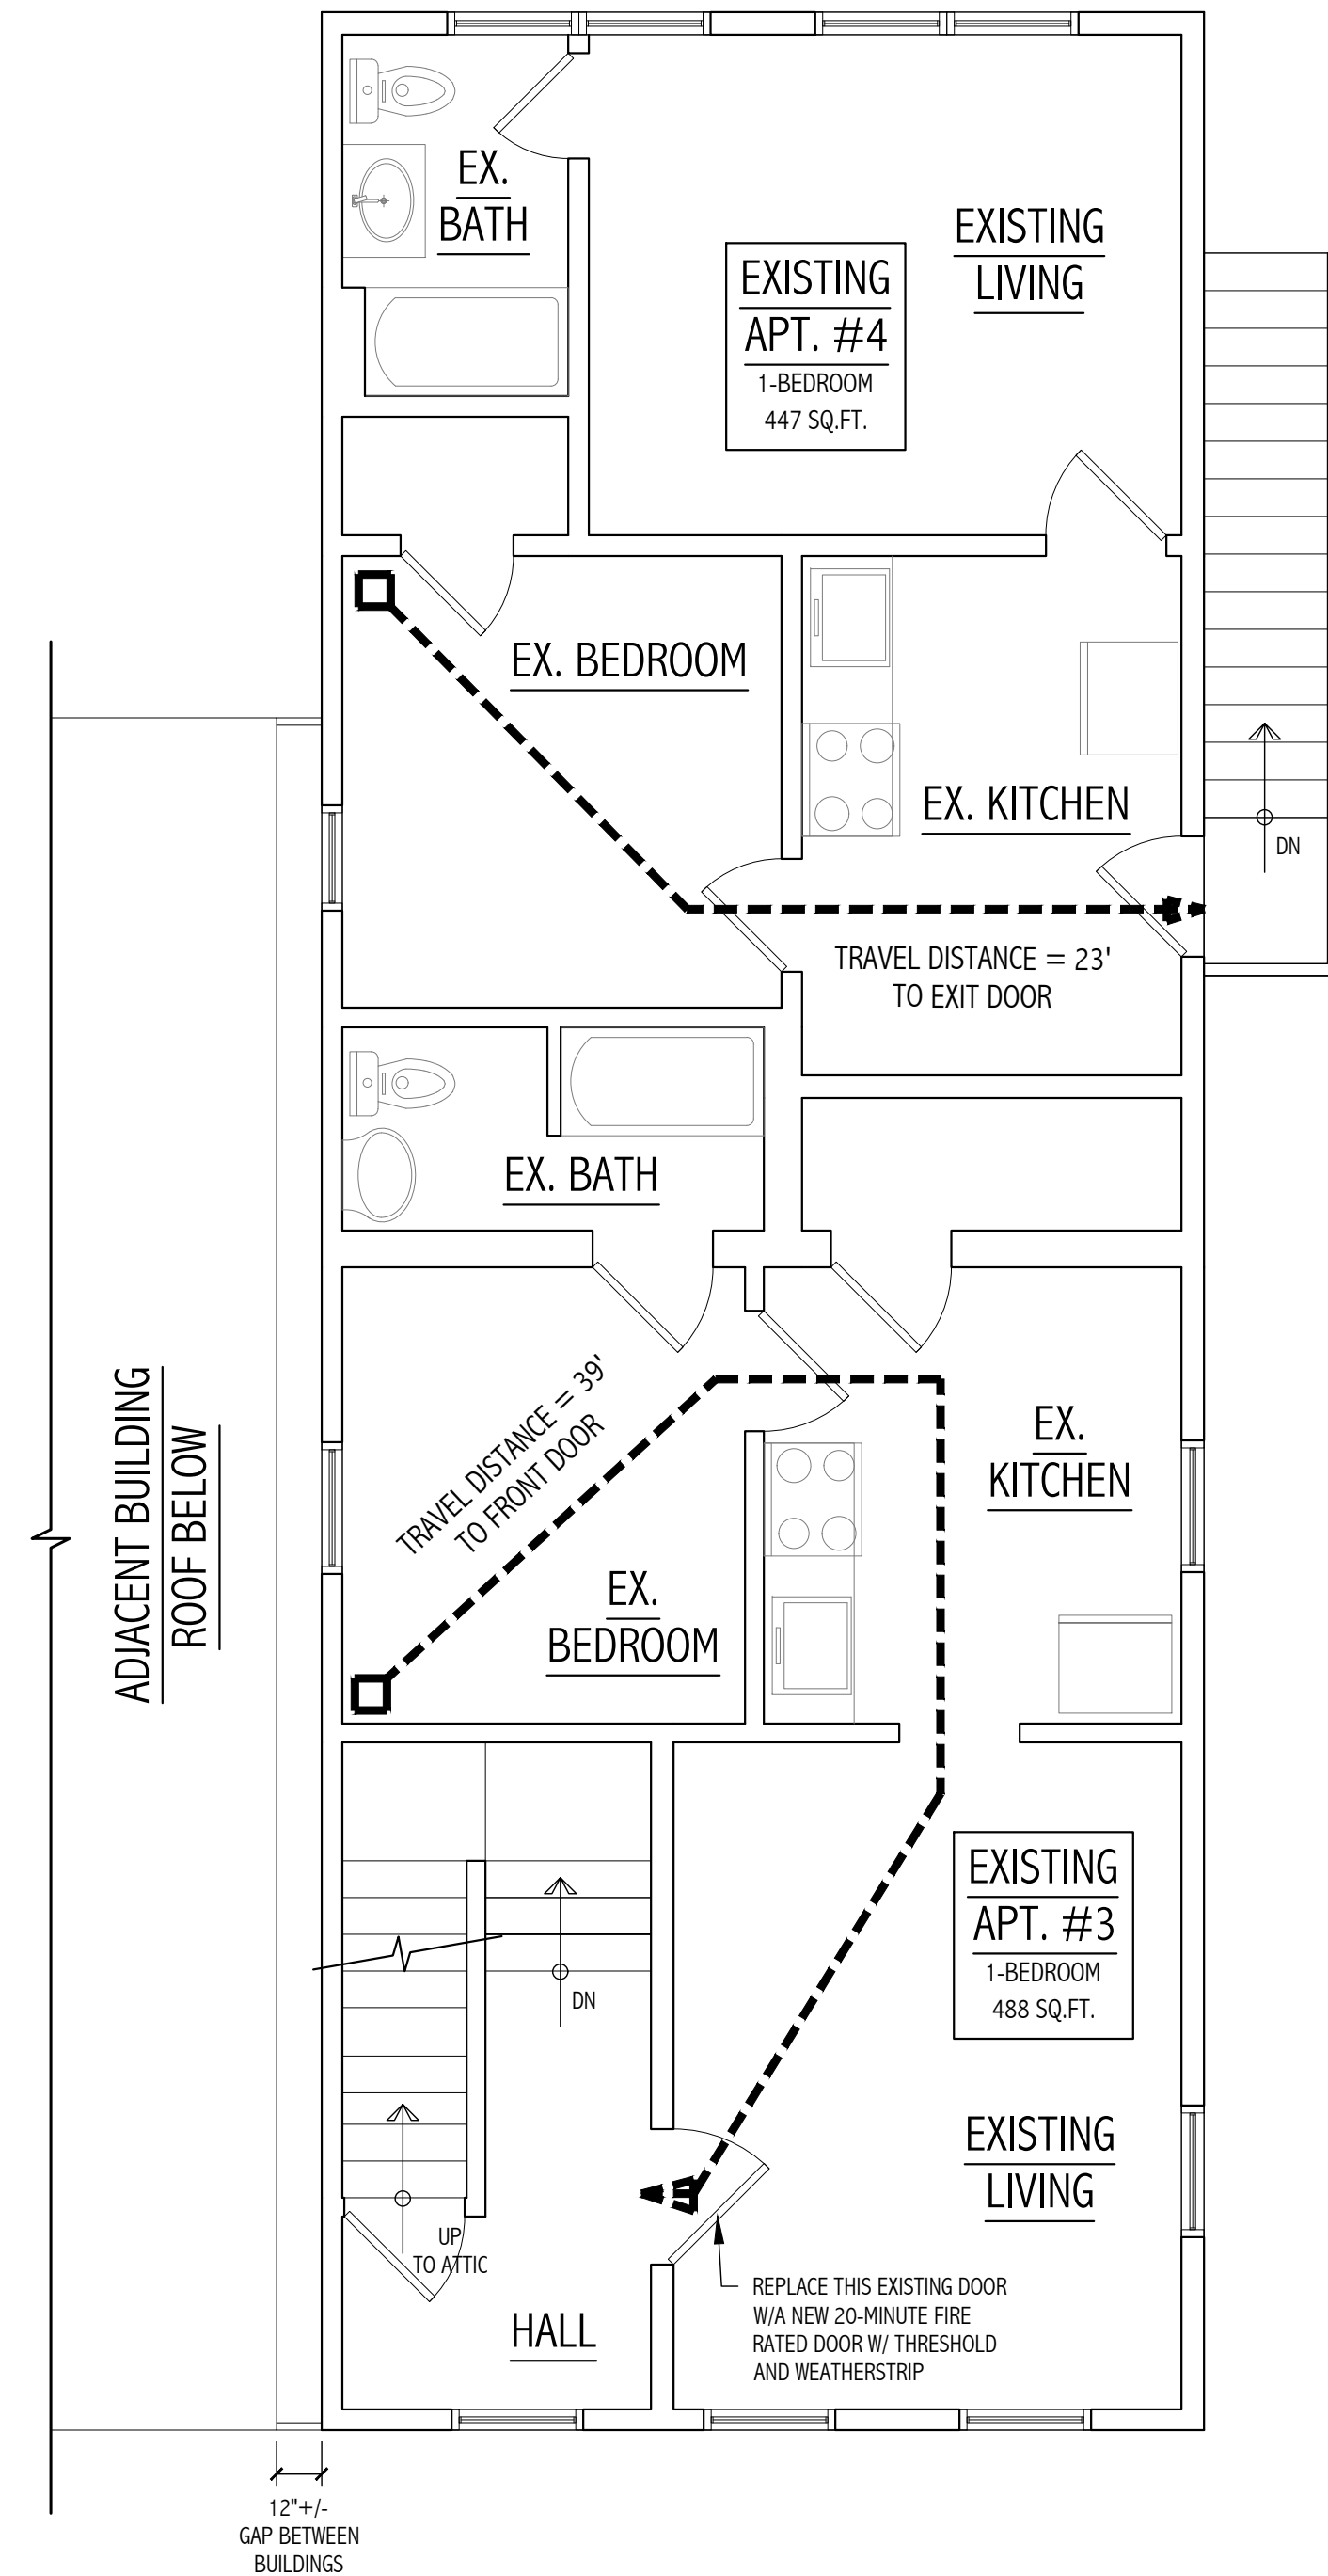

1 SECOND FLOOR PLAN
A-1 1/4\"/>

TOTAL SECOND FLOOR AREA: 989 SQ. FT.




FLOOR PLANS				
	CITY REQ.	REV.	4-6-26	
△				

2-2-26

LEE
ARCHITECTURAL
ASSOCIATES
127 NIAN TIC RD, BARTO, PA 19504

326 E BROAD STREET

326 E Broad St, Bethlehem, PA 18018

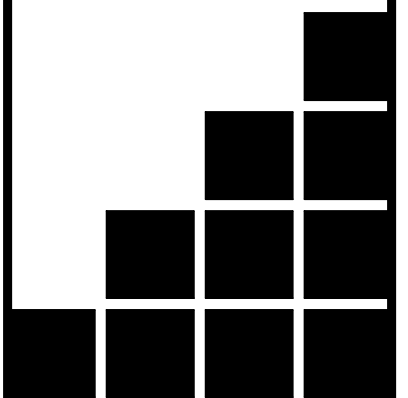

A-1